

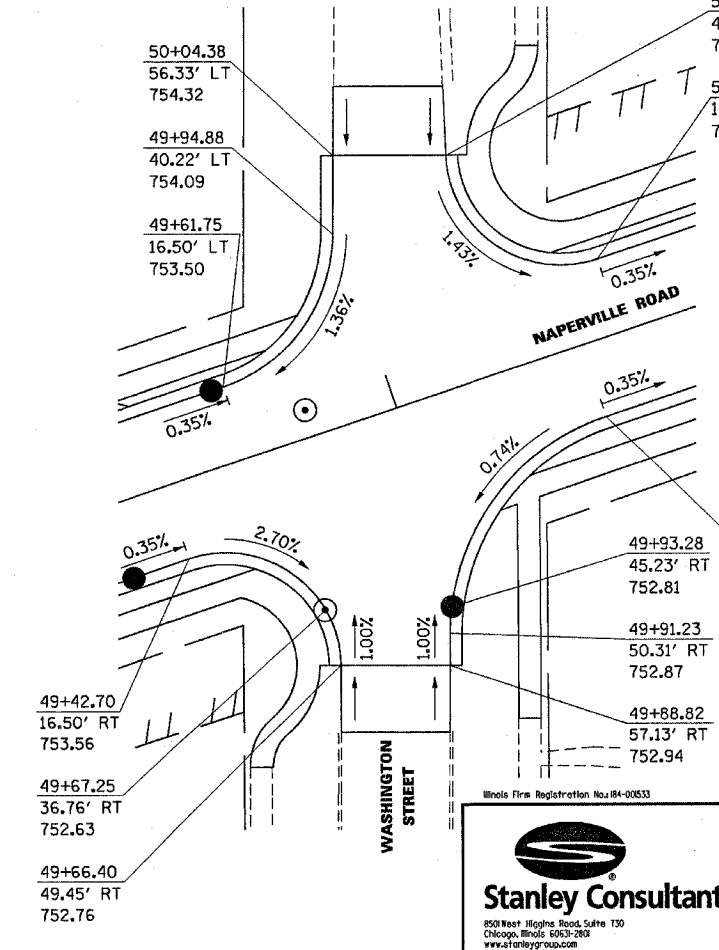
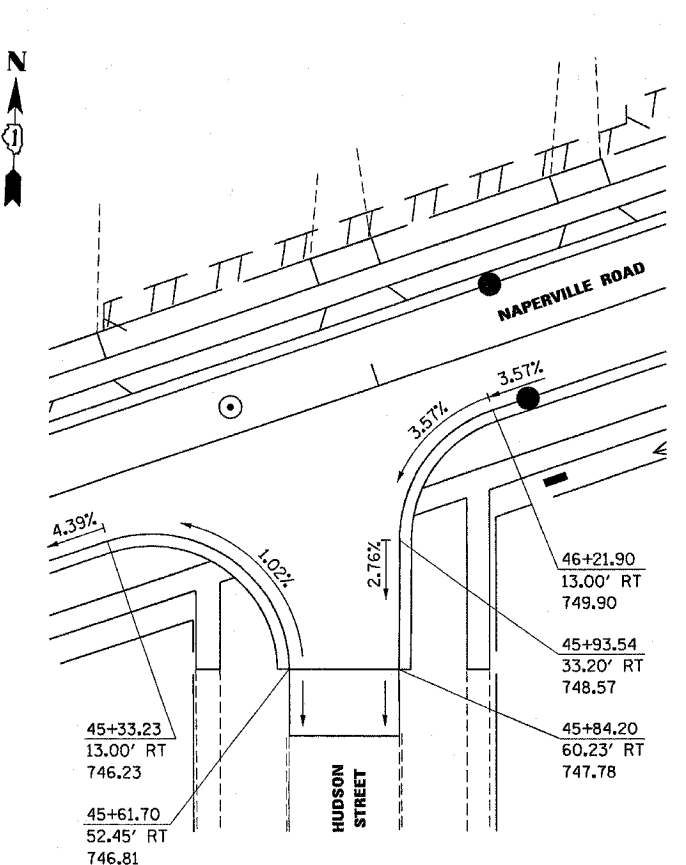
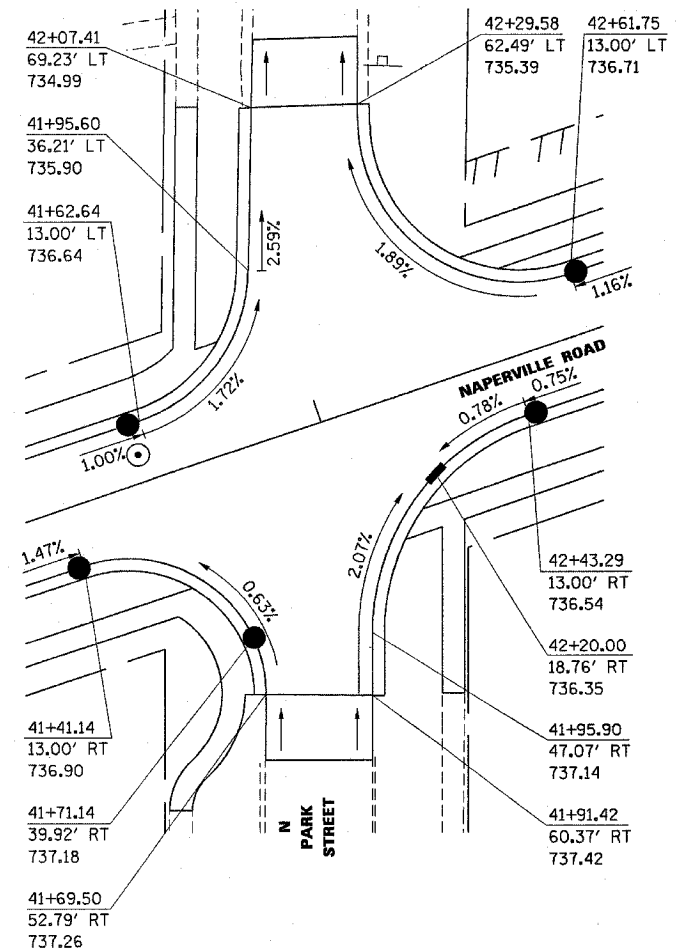
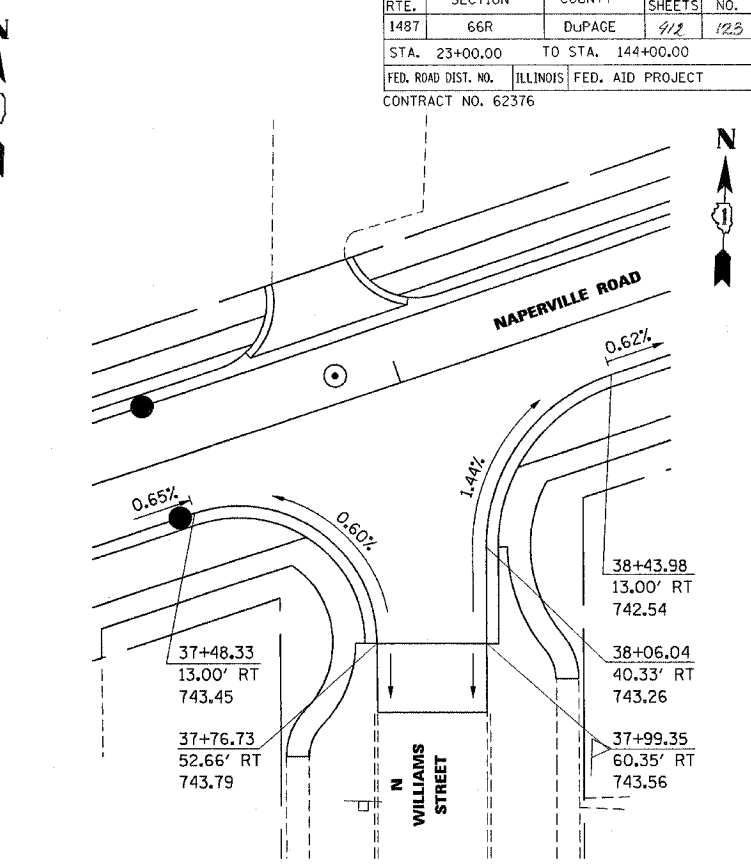
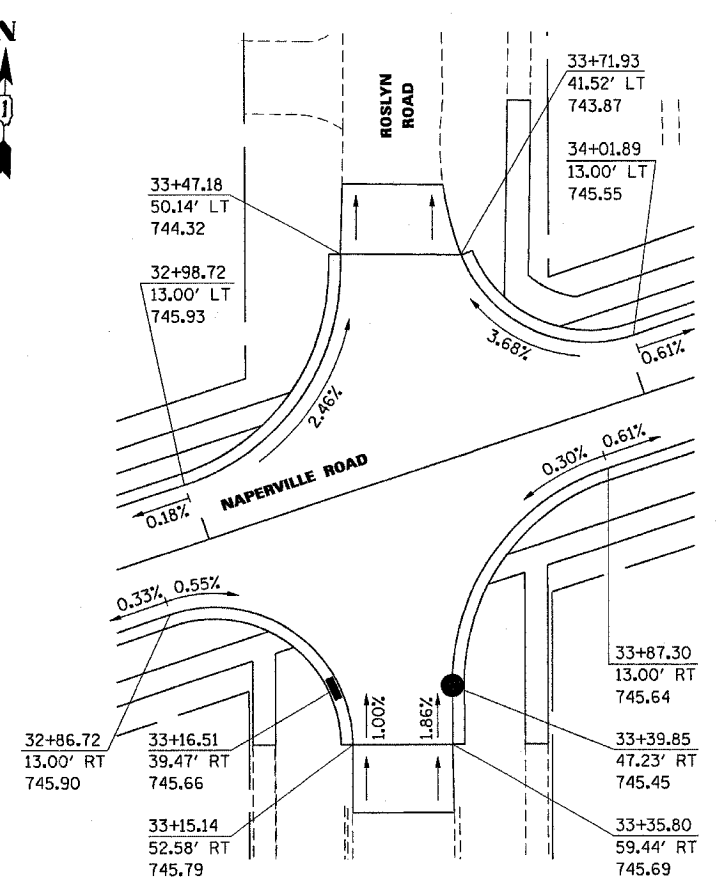
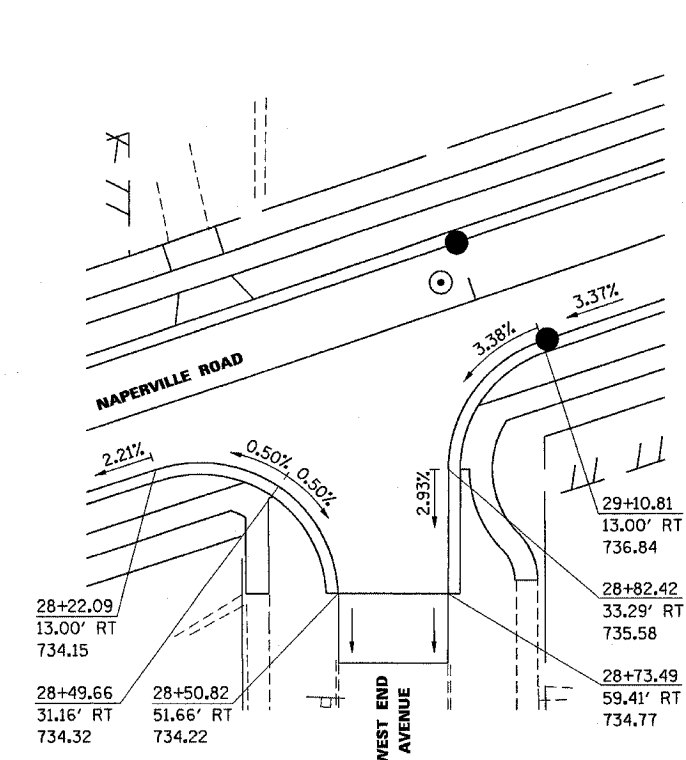


F.A.U. RTE.	SECTION	COUNTY	TOTAL SHEETS	SHEET NO.
1487	66R	DuPAGE	412	123
STA. 23+00.00		TO STA. 144+00.00		
FED. ROAD DIST. NO.		ILLINOIS FED. AID PROJECT		
CONTRACT NO. 62376				

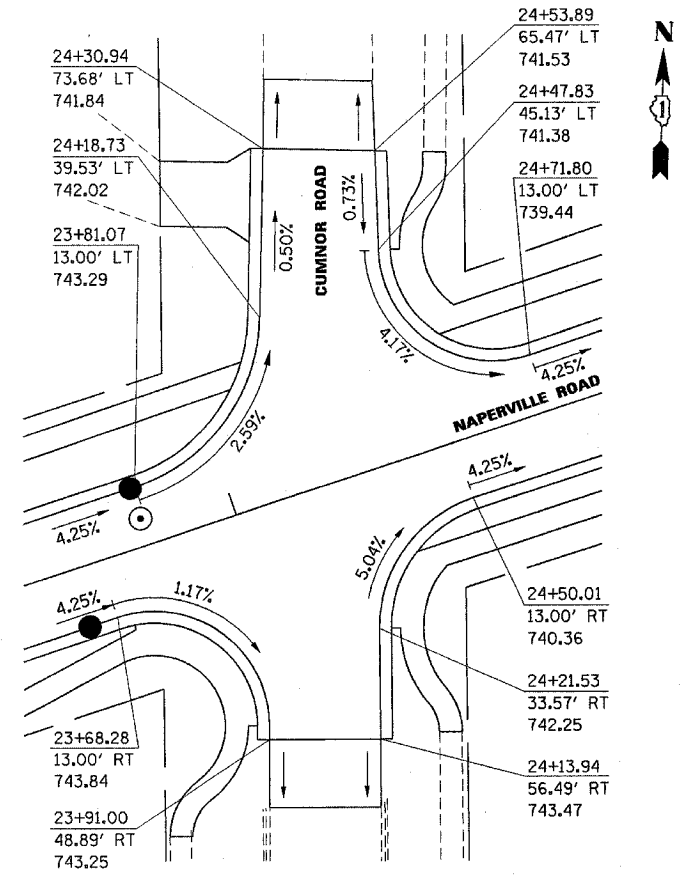

NOTES:
1. ALL ELEVATIONS AND CALLOUTS SHOWN ARE AT THE EDGE OF PAVEMENT.

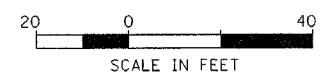

Wholesale Fire Registration No. 04-00533

Stanley Consultants INC.
850 West Higgins Road, Suite 130
Chicago, Illinois 60631-2808
www.stanleygroup.com

REVISIONS	
NAME	DATE

ILLINOIS DEPARTMENT OF TRANSPORTATION

INTERSECTION DETAIL
SHEET 1 OF 4

SCALE: 1"=20'
DATE: 22-NOV-2004

DRAWN BY: E.D.
CHECKED BY: G.T.