



F.A.U. RTE.	SECTION	COUNTY	TOTAL SHEETS	SHEET NO.
1487	66R	DuPAGE	412	124
STA. 23+00.00		TO STA. 144+00.00		
FED. ROAD DIST. NO.		ILLINOIS FED. AID PROJECT		
CONTRACT NO. 62376				

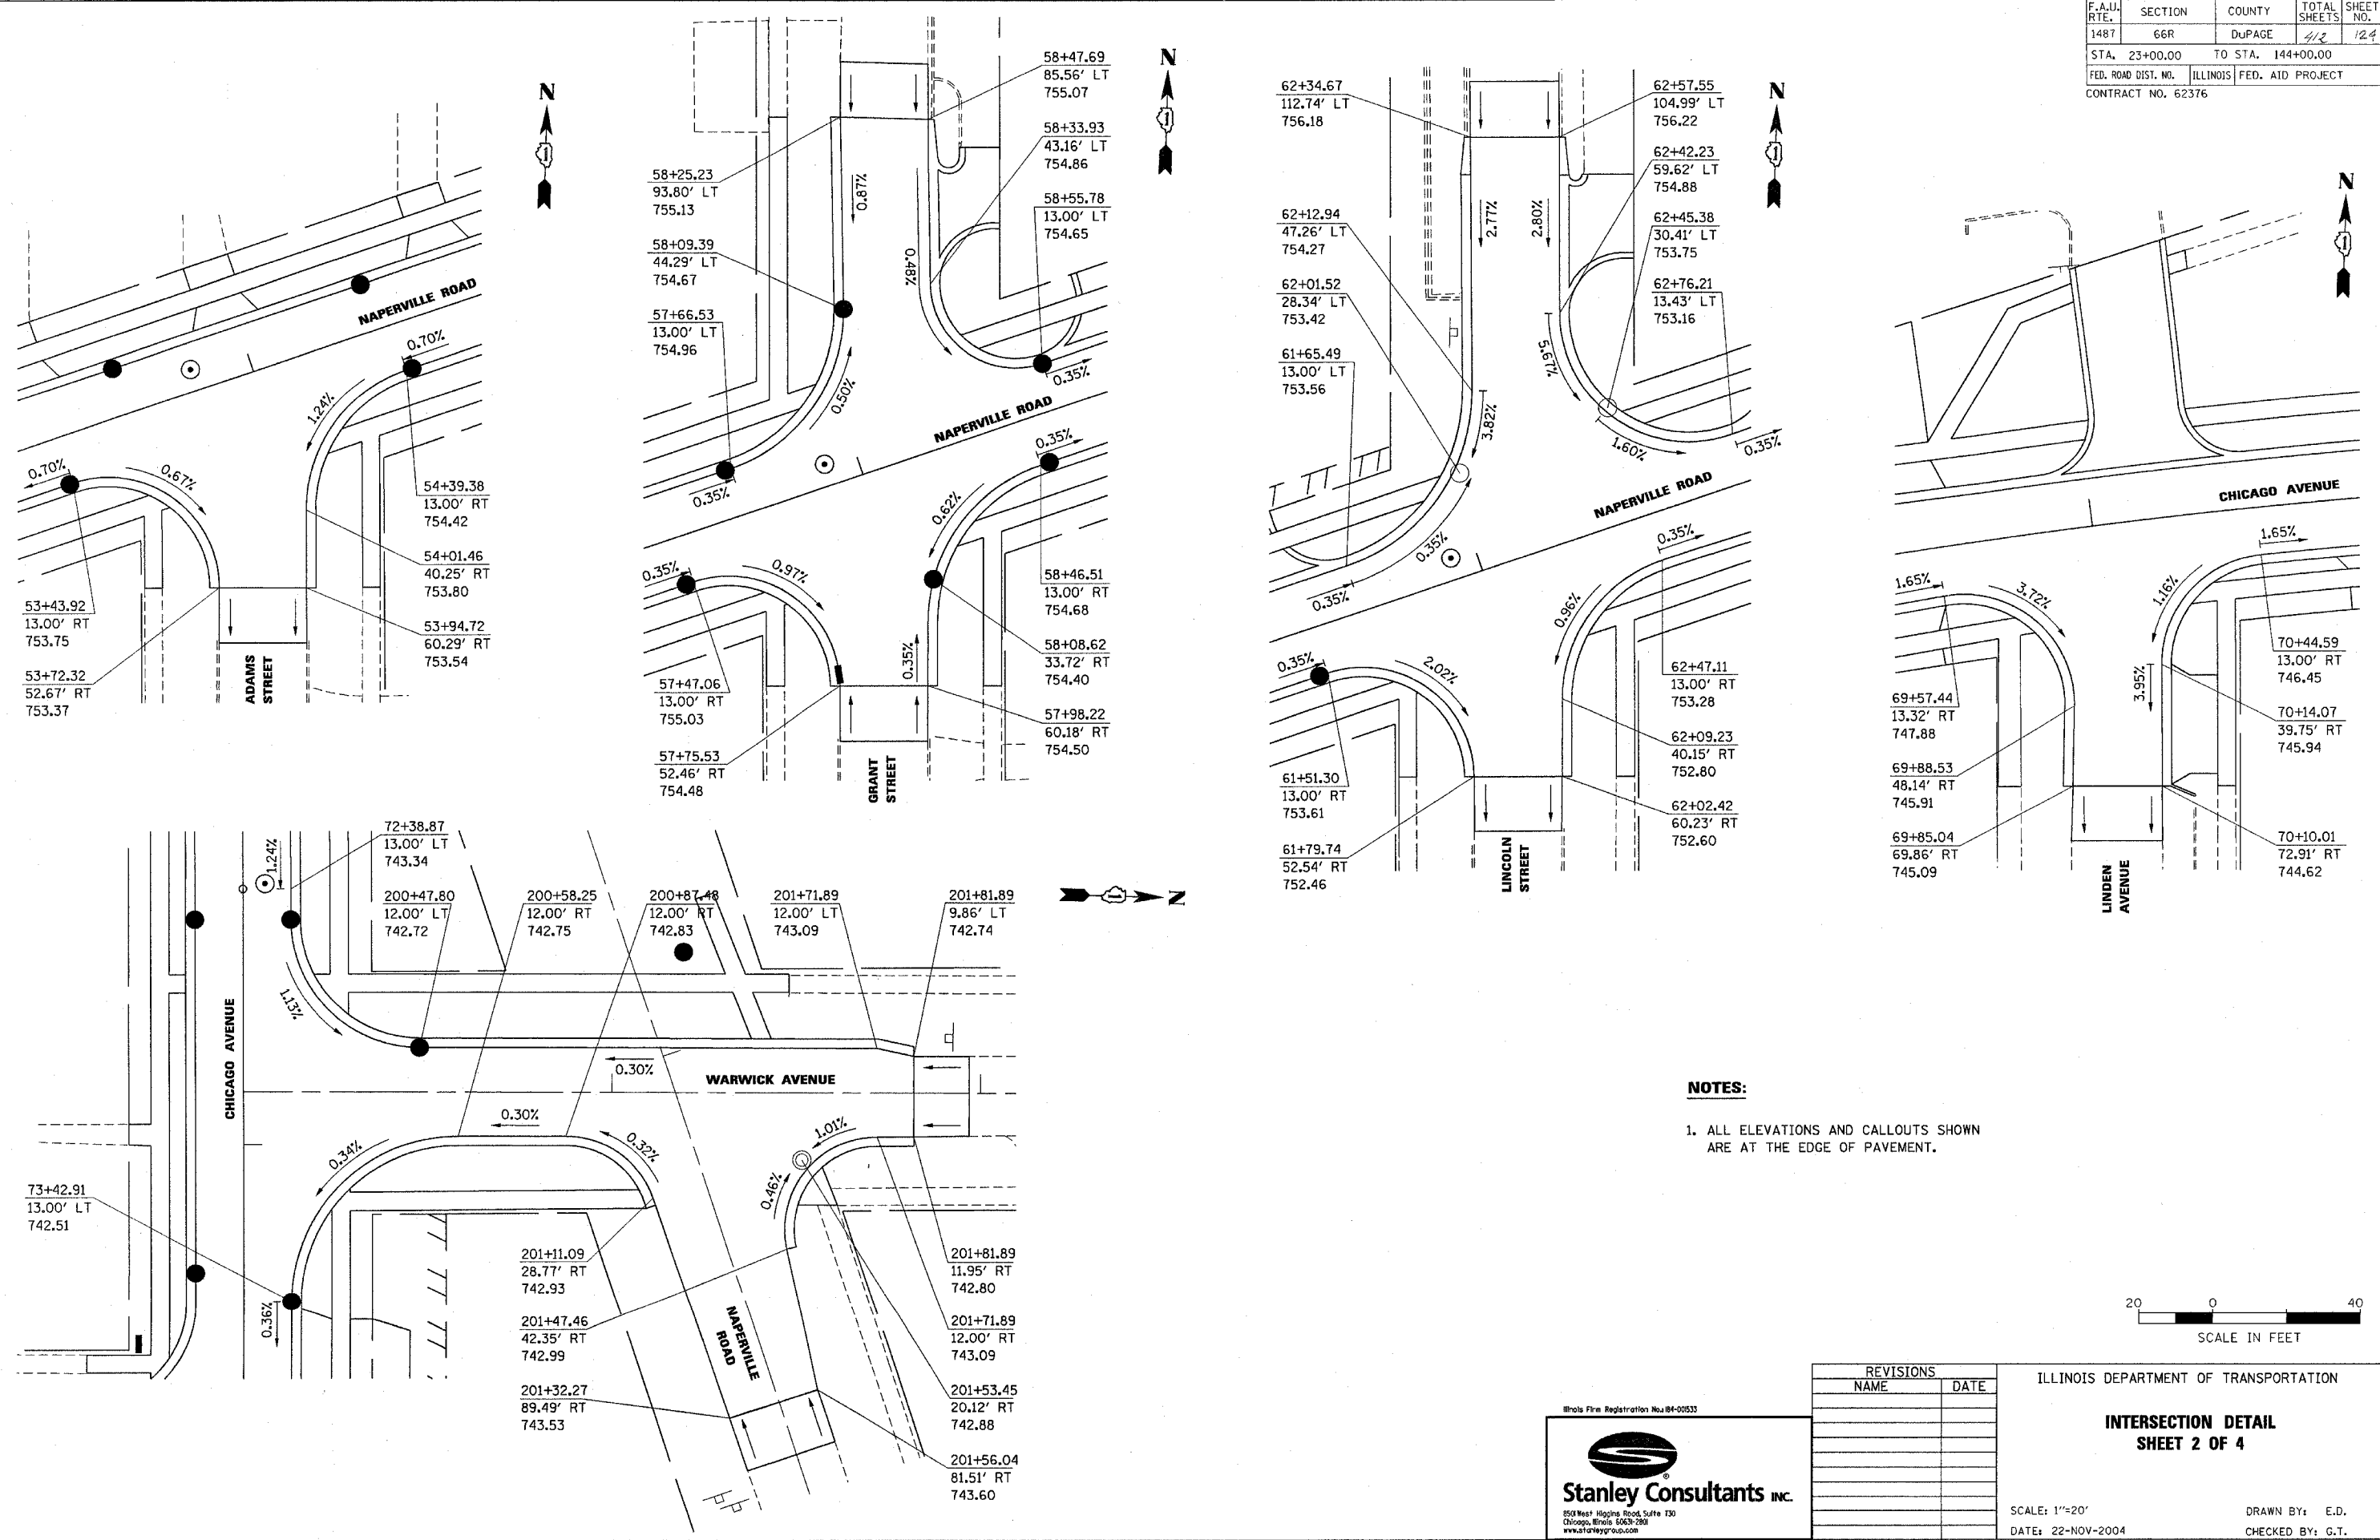

**NOTES:**

1. ALL ELEVATIONS AND CALLOUTS SHOWN ARE AT THE EDGE OF PAVEMENT.

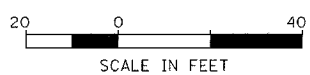

REVISIONS	
NAME	DATE

ILLINOIS DEPARTMENT OF TRANSPORTATION

**INTERSECTION DETAIL  
SHEET 2 OF 4**

SCALE: 1"=20'  
DATE: 22-NOV-2004

DRAWN BY: E.D.  
CHECKED BY: G.T.

Wholesale Fire Registration No. 04-00533

**Stanley Consultants INC.**  
850 West Higgins Road, Suite 130  
Chicago, Illinois 60630-2908  
www.stanleygroup.com