


| | | | | |
|---------------------|---------|---------------------------|--------------|-----------|
| F.A.U. RTE. | SECTION | COUNTY | TOTAL SHEETS | SHEET NO. |
| 1487 | 66R | DUPAGE | 112 | 132 |
| STA. 23+00.00 | | TO STA. 144+00.00 | | |
| FED. ROAD DIST. NO. | | ILLINOIS FED. AID PROJECT | | |
| CONTRACT NO. 62376 | | | | |

| LANDSCAPING SCHEDULE | | | | | | |
|--|-------|---------|---------|---------|---------|-------|
| DESCRIPTION | UNITS | SHEET 1 | SHEET 2 | SHEET 3 | SHEET 4 | TOTAL |
| TREE, SYRINGA RETICULATA IVORY SILK (IVORY SILK JAPANESE TREE LILAC), 2" CALIPER, TREE FORM, BALLED AND BURLAPPED | EACH | 5 | 0 | 7 | 3 | 15 |
| TREE, MALUS DONALD WYMAN (DONALD WYMAN CRABAPPLE), 2" CALIPER, TREE FORM, BALLED AND BURLAPPED | EACH | 2 | 0 | 5 | 0 | 7 |
| TREE, MALUS ADMAS (ADAMS CRABAPPLE), 2" CALIPER, TREE FORM, BALLED AND BURLAPPED | EACH | 3 | 0 | 2 | 0 | 5 |
| TREE, QUERCUS BICOLOR (SWAMP WHITE OAK), 2" CALIPER, BALLED AND BURLAPPED | EACH | 0 | 3 | 1 | 3 | 7 |
| TREE, FRAXINUS AMERICANA AUTUMN PURPLE (AUTUM PURPLE WHITE ASH) 2" CALIPER, BALLED AND BURLAPPED | EACH | 0 | 2 | 1 | 0 | 3 |
| TREE, QUERCUS MACROCARPA (BUR OAK), 2" CALIPER, BALLED AND BURLAPPED | EACH | 0 | 3 | 11 | 5 | 19 |
| TREE, GLEDISTIA TRIACANTHOS INERMIS SKYLINE (SKYLINE THORNLESS COMMON HONEYLOCUST), 2" CALIPER, BALLED AND BURLAPPED | EACH | 0 | 3 | 0 | 6 | 9 |

- LEGEND:**
- ◊ EXISTING CONIFEROUS TREE
 - EXISTING DECIDUOUS TREE
 - ◌ EXISTING SHRUBS
 - ⊕ PROPOSED SHORTER TREE
 - ⊕ PROPOSED TALLER TREE
 - ⊗ EXISTING TREE TO BE REMOVED
 - ▨ AREA OF SELECTIVE CLEARING
 - ▩ HEDGE REMOVAL (INCLUDED IN THE COST OF EARTHWORK)

NOTE:
SEE SCHEDULE OF QUANTITIES FOR LIST OF TREES TO BE REMOVED.

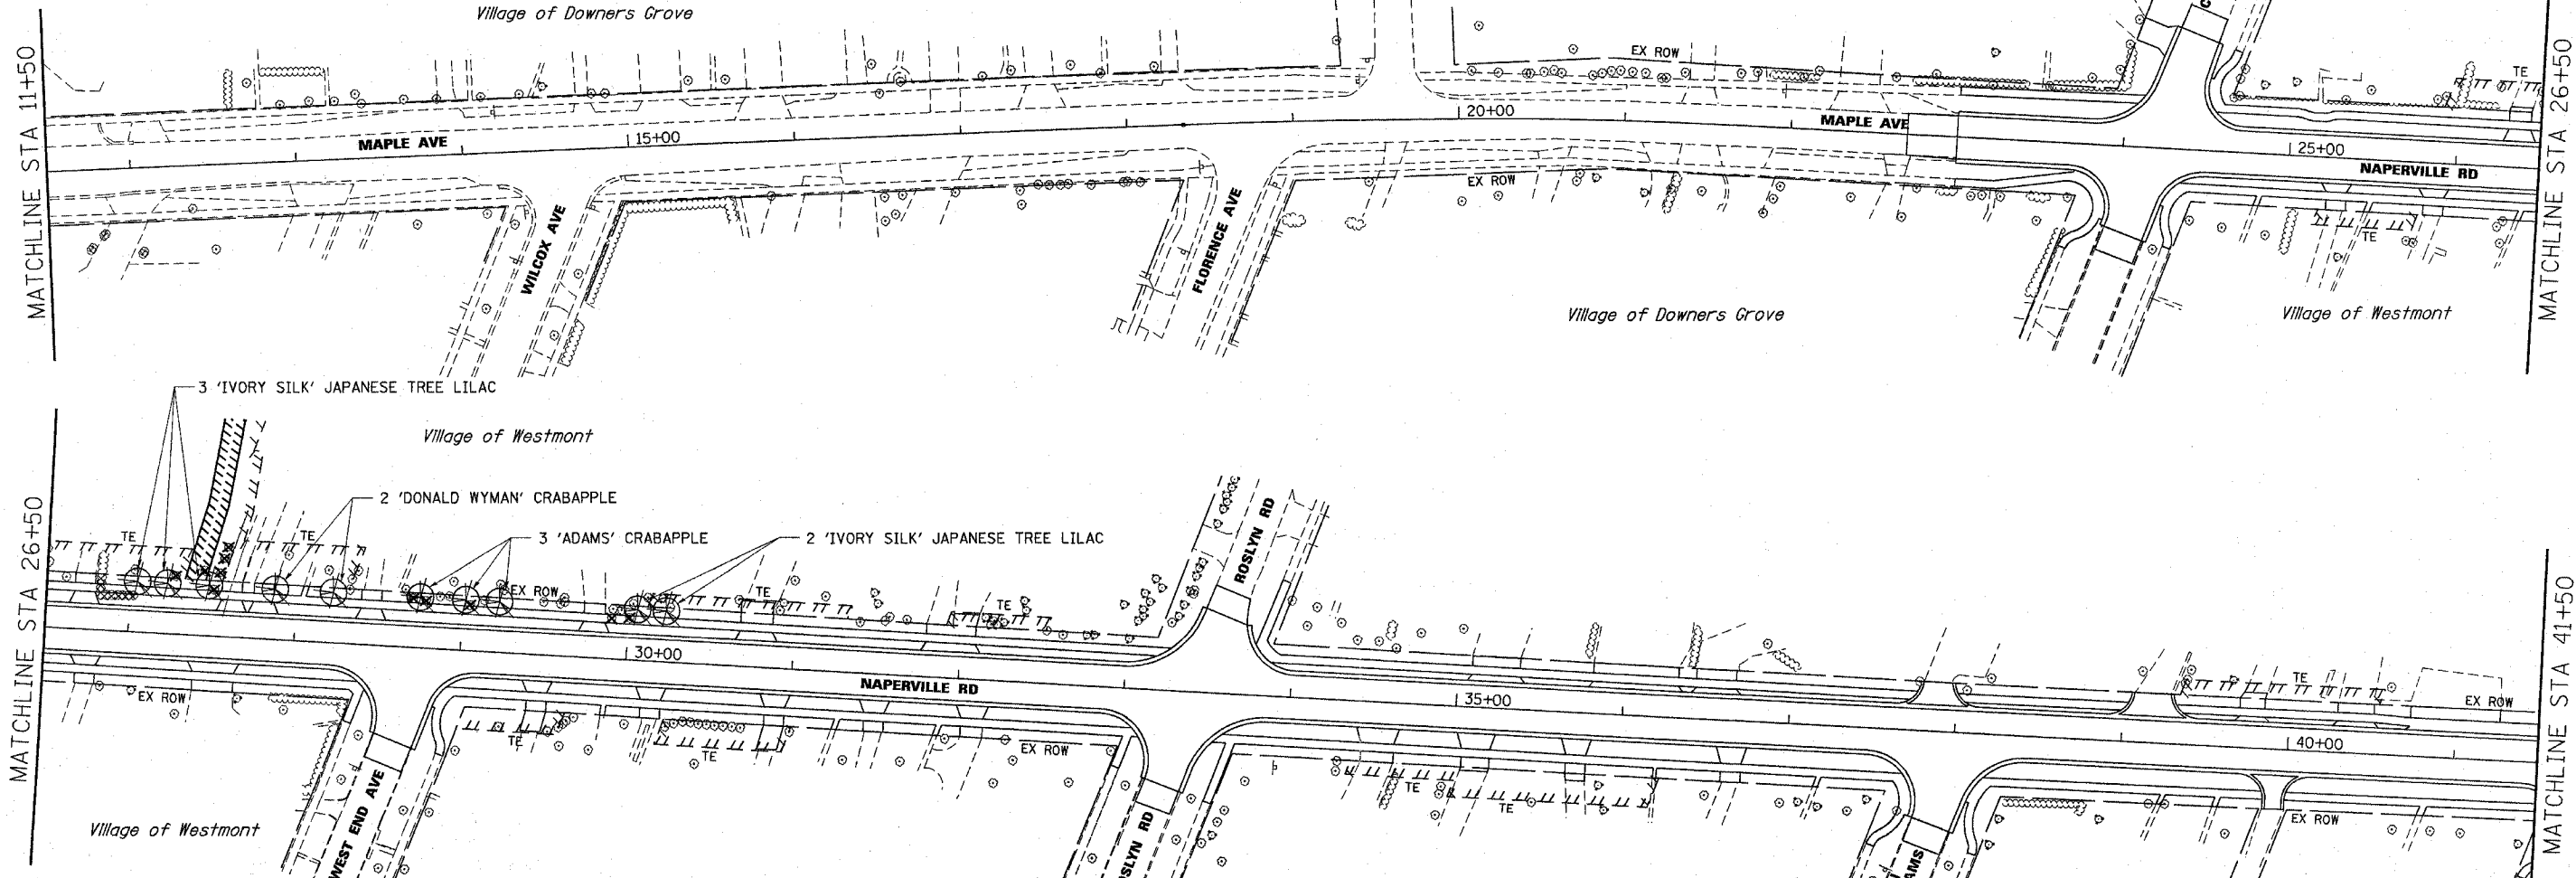

| REVISIONS | |
|-----------|------|
| NAME | DATE |
| | |
| | |
| | |
| | |
| | |
| | |
| | |
| | |
| | |

ILLINOIS DEPARTMENT OF TRANSPORTATION

LANDSCAPING PLAN
MAPLE AVENUE / CHICAGO AVENUE
SHEET 1 OF 4

SCALE: 1"=50'
DATE: 07-JAN-2005

DRAWN BY: E.D.
CHECKED BY: G.T.

Illinois Firm Registration No. 04-00533

Stanley Consultants inc.
850 West Higgins Road, Suite 130
Chicago, Illinois 60638-2800
www.stanleygroup.com

