

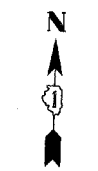


F.A.U. RTE.	SECTION	COUNTY	TOTAL SHEETS	SHEET NO.
1487	66R	DUPAGE	44	133
STA. 23+00.00		TO STA. 144+00.00		
FED. ROAD DIST. NO.	ILLINOIS		FED. AID PROJECT	
CONTRACT NO. 62376				

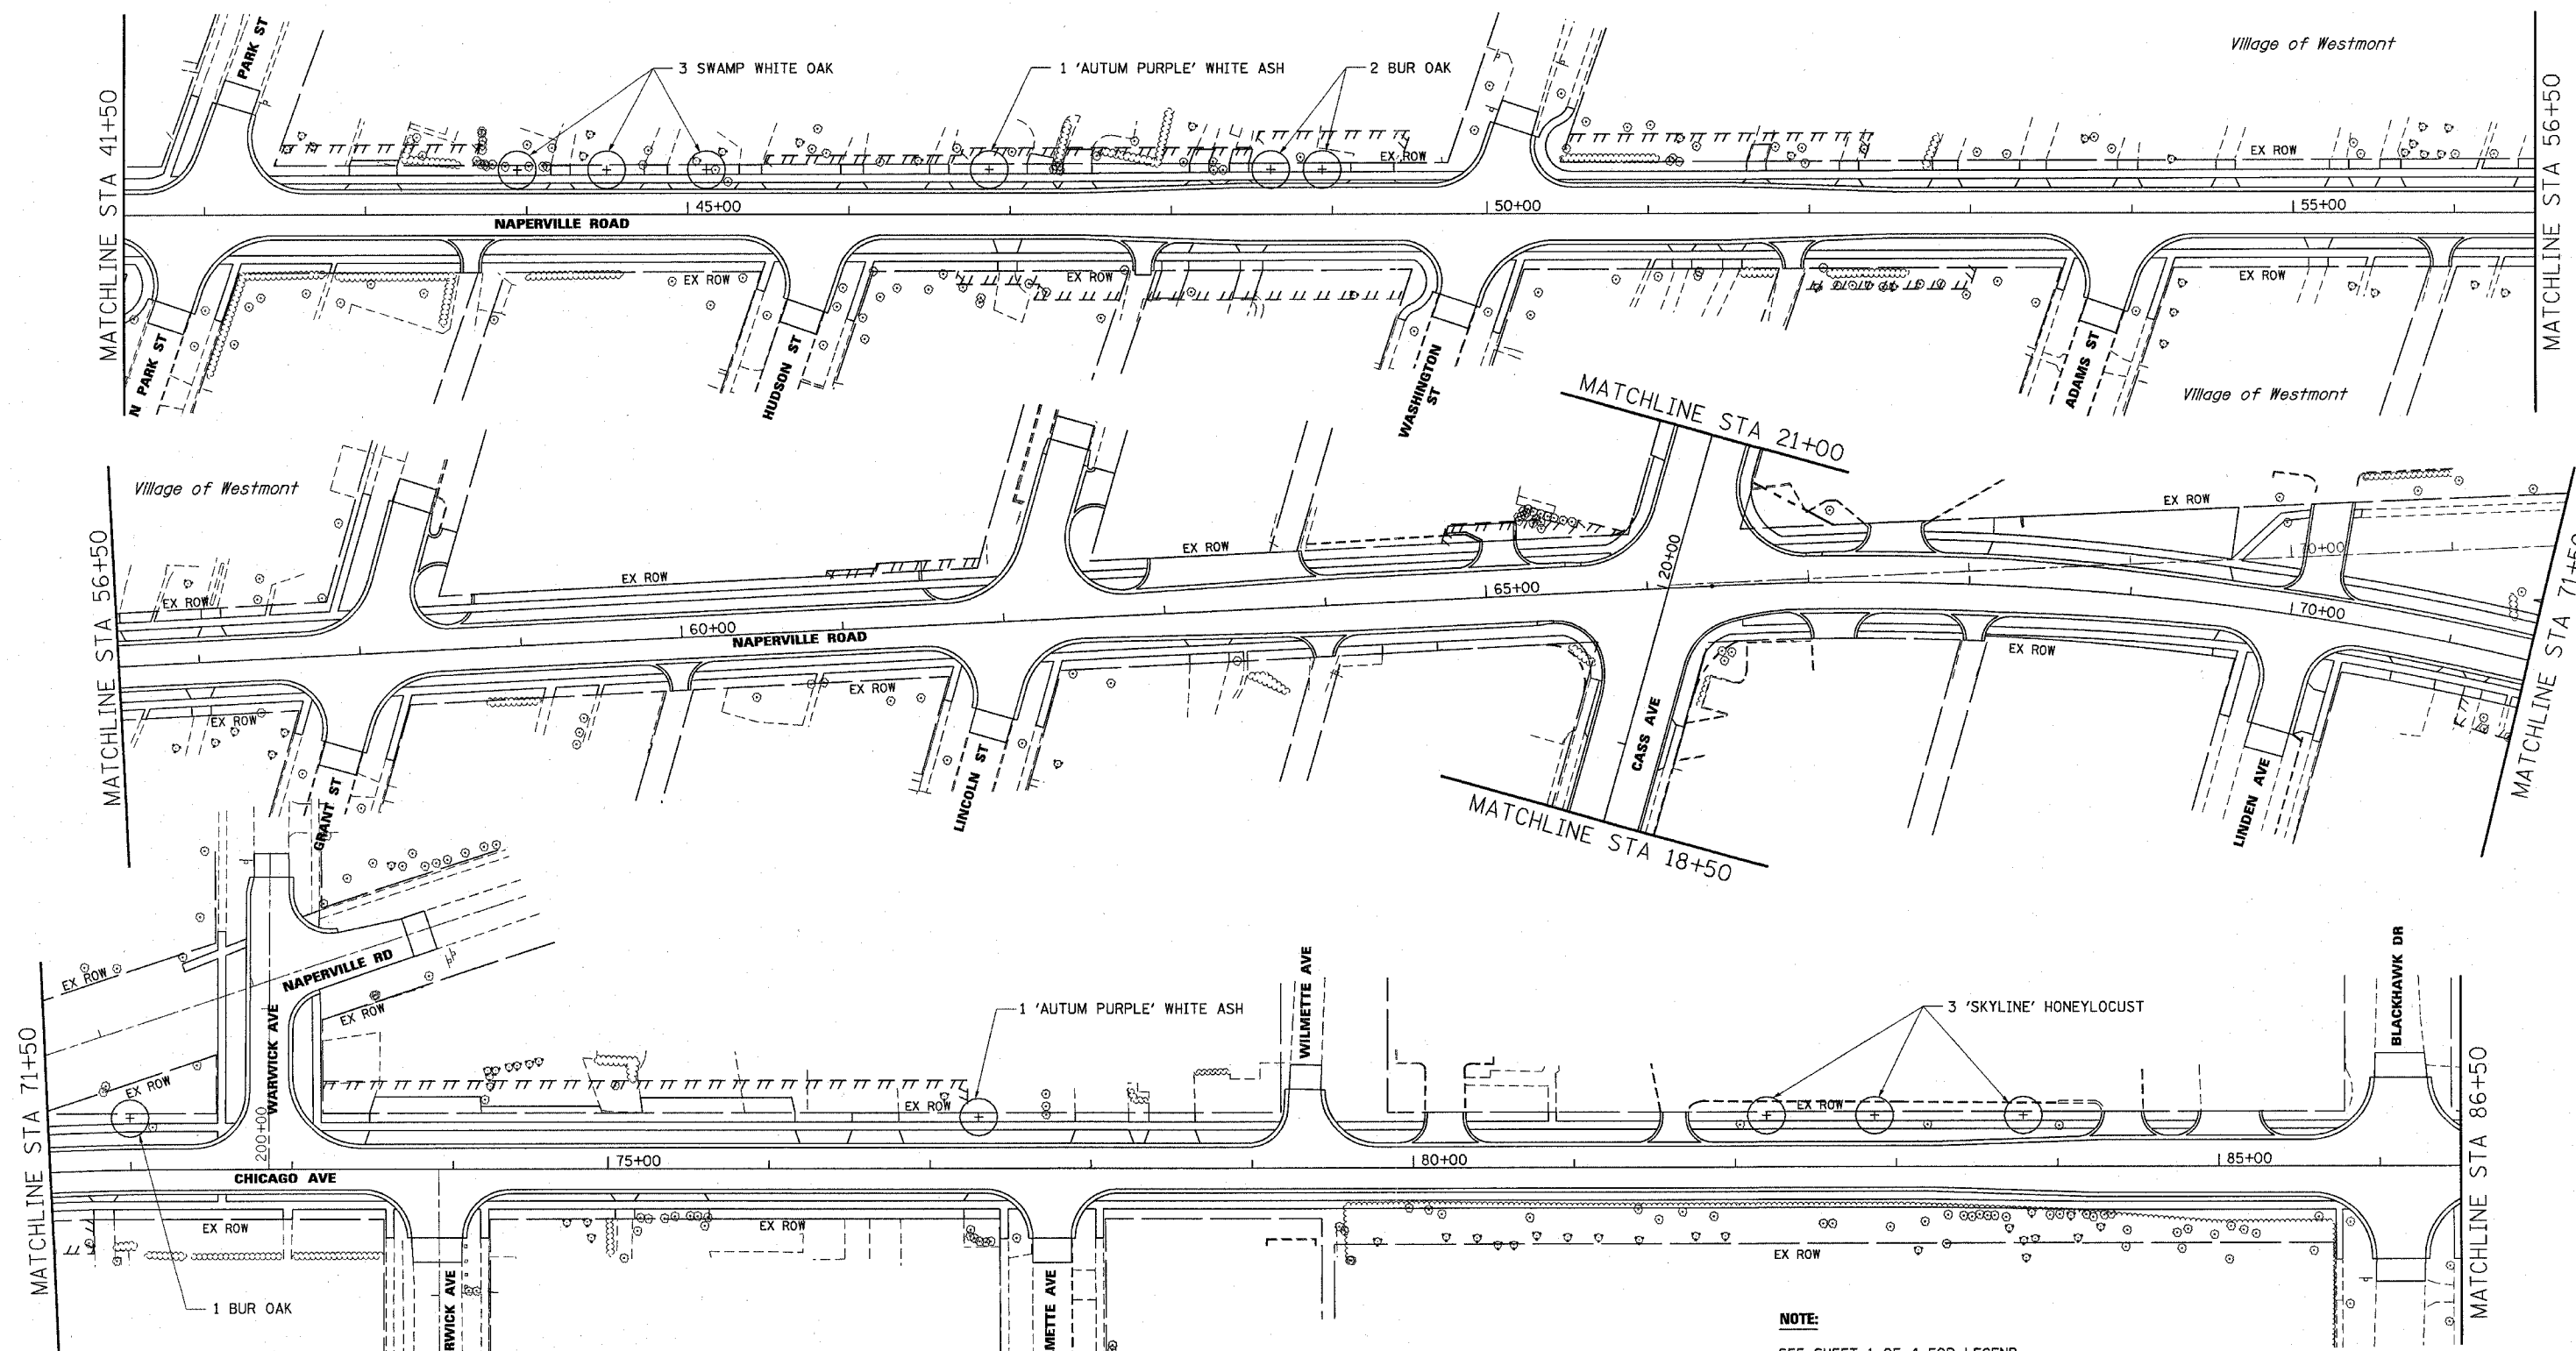

NOTE:
SEE SHEET 1 OF 4 FOR LEGEND.

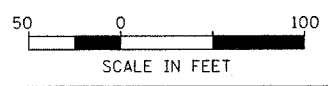

Illinois Firm Registration No. 04-00533

Stanley Consultants Inc.
850 West Higgins Road, Suite 130
Chicago, Illinois 60630-2068
www.stanleygroup.com

NAME	DATE

ILLINOIS DEPARTMENT OF TRANSPORTATION

**LANDSCAPING PLAN
MAPLE AVENUE / CHICAGO AVENUE
SHEET 2 OF 4**

SCALE: 1"=50'
DATE: 07-JAN-2005

DRAWN BY: E.D.
CHECKED BY: G.T.