


PLAN - ORNAMENTAL PLANTER LAYOUT

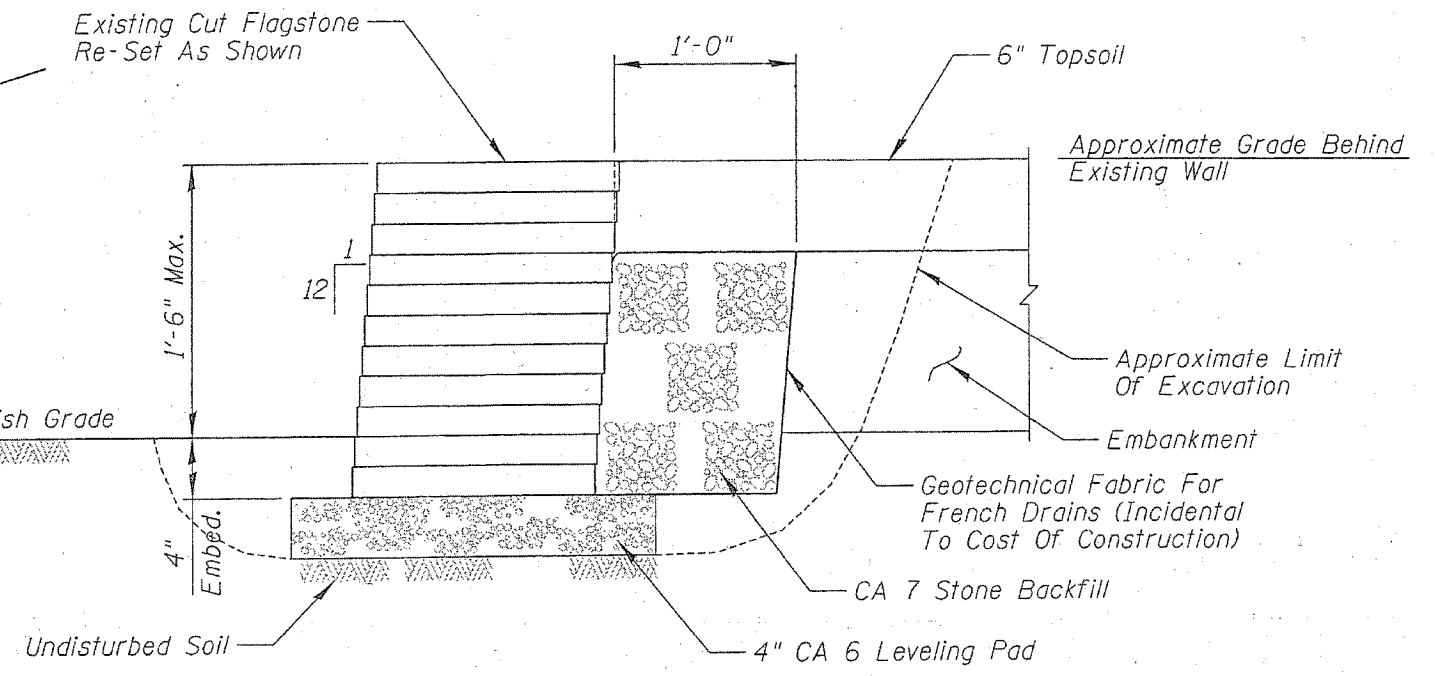

A SECTION - TYPICAL WALL

NOTES:

1. Remove Existing Cut Flagstone Wall And Store For Re-Use.
2. Excavate As Required.
3. Install And Compact Leveling Pad Using A Vibrating Plate Compactor
4. Install First Course Of Cut Flagstone.
5. Install Second Course Of Cut Flagstone Lapping The Stone Joints Below And At The Specified Batter (Approximately 1/4" Per Course)
6. Continue Installing Stone Courses As Described In No. 5 Above To A Maximum Height Of 1'-0" Above The Proposed Finish Grade.
7. Backfill And Compact The Front Face Of The Wall In Accordance With The Civil Plans.
8. Backfill And Compact The Backside Of The Wall With CA 7 In 6" Lifts.
9. Install Remaining Courses To The Final Top Of Wall Elevation As Directed By The Engineer, 1'-6" Maximum Height.
10. Backfill And Compact The Remainder Of The Wall As Shown In Section A.

BILL OF MATERIALS		
ITEM	UNIT	QUANTITY
Ornamental Planter	LS	1

For Estimating Purposes, The Wall Measures Approximately 96 Lineal Feet Measured Along Its Outside Face.

REVISIONS	
NAME	DATE

ILLINOIS DEPARTMENT OF TRANSPORTATION
ORNAMENTAL PLANTER
CHICAGO AVENUE AND
NORFOLK/COE ROAD
 SCALE: NONE
 DATE: OCTOBER, 2004
 DRAWN BY: PDR
 CHECKED BY: SSM

CB
 CHRISTOPHER B. BURKE
 ENGINEERING LTD.
 9575 West Higgins Road, Suite 600
 Rosemont, Illinois 60018