



F.A.U. RTE.	SECTION	COUNTY	TOTAL SHEETS	SHEET NO.
1487	66R	DUPAGE	412	231
STA. 23+00.00		TO STA. 144+00.00		
FED. ROAD DIST. NO.	ILLINOIS	FED. AID PROJECT		
CONTRACT NO. 62376				

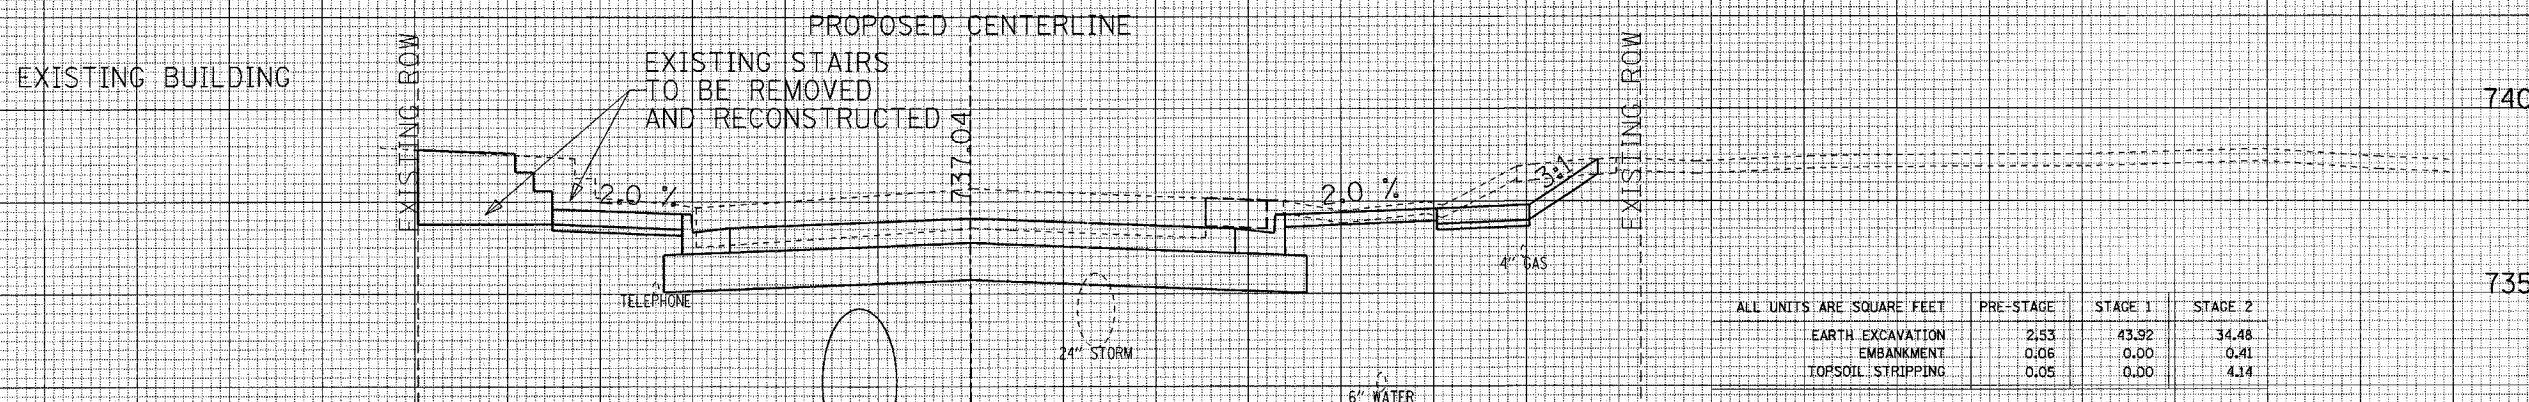

ALL UNITS ARE SQUARE FEET	PRE-STAGE	STAGE 1	STAGE 2
EARTH EXCAVATION	2.53	43.92	34.48
EMBANKMENT	0.06	0.00	0.41
TOPSOIL STRIPPING	0.05	0.00	4.14

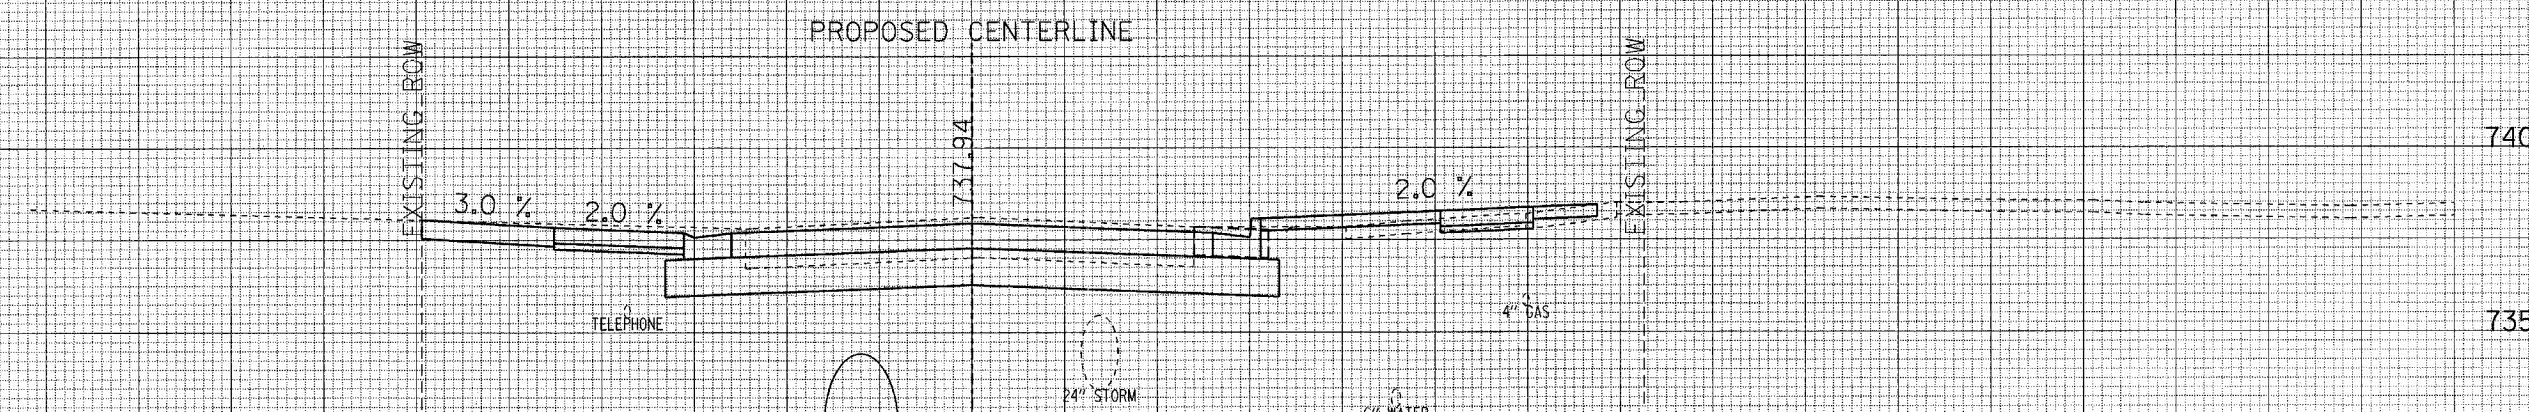

ALL UNITS ARE SQUARE FEET	PRE-STAGE	STAGE 1	STAGE 2
EARTH EXCAVATION	3.38	24.92	14.05
EMBANKMENT	0.00	0.00	2.29
TOPSOIL STRIPPING	0.00	0.00	3.24

MAPLE AVENUE CROSS SECTIONS