



F.A.U. RTE.	SECTION	COUNTY	TOTAL SHEETS	SHEET NO.
1487	66R	DuPAGE	412	264
STA. 23+00.00		TO STA. 144+00.00		
FED. ROAD DIST. NO.	ILLINOIS FED. AID PROJECT			
CONTRACT NO. 62376				

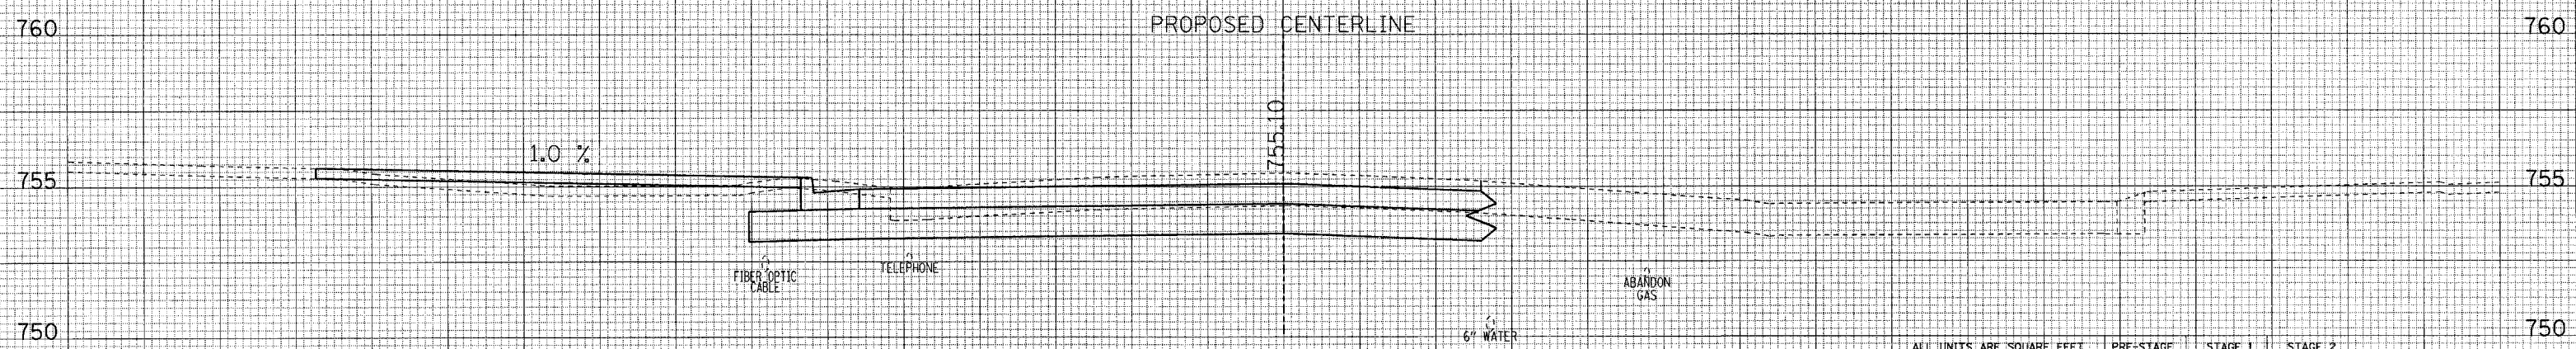

ALL UNITS ARE SQUARE FEET	PRE-STAGE	STAGE 1	STAGE 2
EARTH EXCAVATION	0.00	33.62	12.59
EMBANKMENT	0.00	8.53	0.00
TOPSOIL STRIPPING	0.00	12.64	0.00

58+00.00

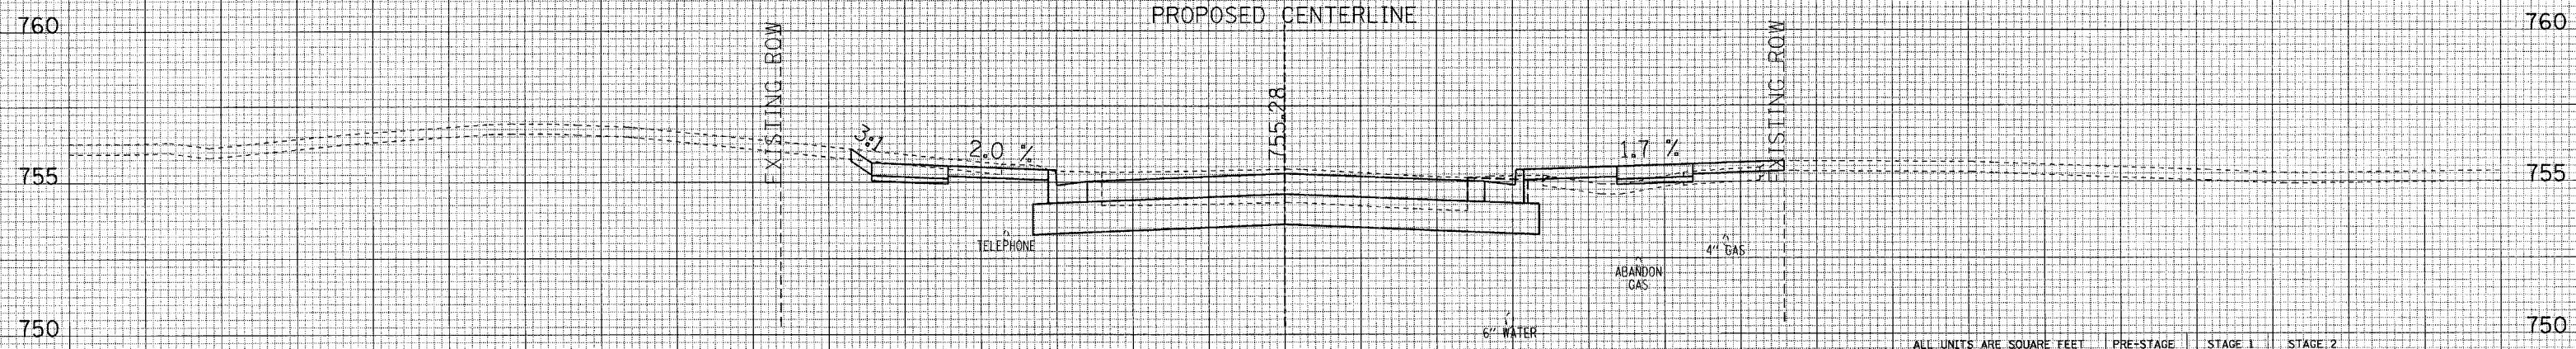

ALL UNITS ARE SQUARE FEET	PRE-STAGE	STAGE 1	STAGE 2
EARTH EXCAVATION	3.54	22.81	13.21
EMBANKMENT	0.10	0.00	4.16
TOPSOIL STRIPPING	0.14	3.30	3.47

57+50.00

70 60 50 40 30 20 10 0 10 20 30 40 50 60 70

MAPLE AVENUE CROSS SECTIONS

SURVEYED PLOTTED
 SURVEY PLOTTED
 NOTE BOOK NO. _____
 REVISION AREAS CHECKED

SURVEYED PLOTTED
 SURVEY PLOTTED
 NOTE BOOK NO. _____
 REVISION AREAS CHECKED