



F.A.U. RTE.	SECTION	COUNTY	TOTAL SHEETS	SHEET NO.
1487	66R	DUPAGE	412	274
STA. 23+00.00		TO STA. 144+00.00		
FED. ROAD DIST. NO.		ILLINOIS	FED. AID PROJECT	
CONTRACT NO. 62376				

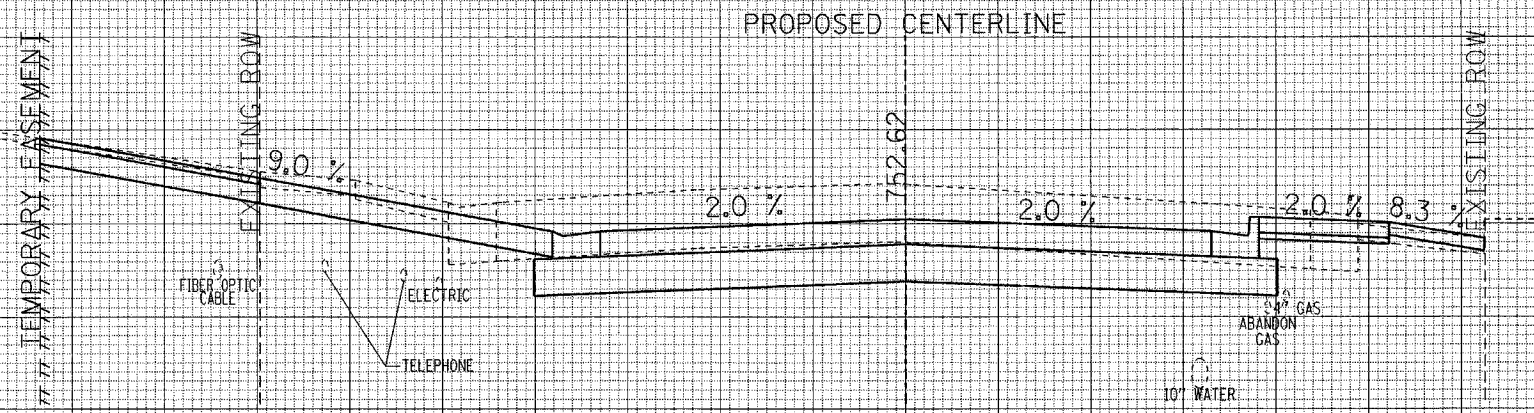

ALL UNITS ARE SQUARE FEET	PRE-STAGE	STAGE 1	STAGE 2
EARTH EXCAVATION	0.00	34.30	20.95
EMBANKMENT	0.00	1.98	2.55
TOPSOIL STRIPPING	0.00	0.00	0.00

65+08.73

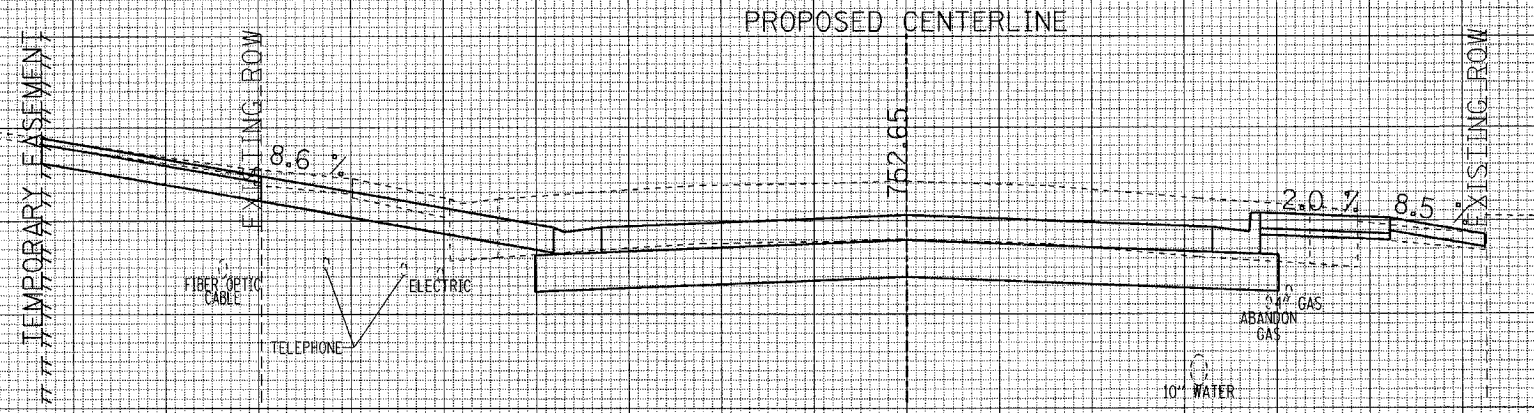

ALL UNITS ARE SQUARE FEET	PRE-STAGE	STAGE 1	STAGE 2
EARTH EXCAVATION	0.00	33.45	21.63
EMBANKMENT	0.00	1.97	2.59
TOPSOIL STRIPPING	0.00	0.00	0.00

65+00.00

70 60 50 40 30 20 10 0 10 20 30 40 50 60 70

MAPLE AVENUE CROSS SECTIONS