



DATE _____ BY _____
 FINISHED SURVEY PLOTTED TEMPLATE AREAS CHECKED
 NOTE BOOK NO. _____

DATE _____ BY _____
 ORIGINAL SURVEY PLOTTED TEMPLATE AREAS CHECKED
 NOTE BOOK NO. _____

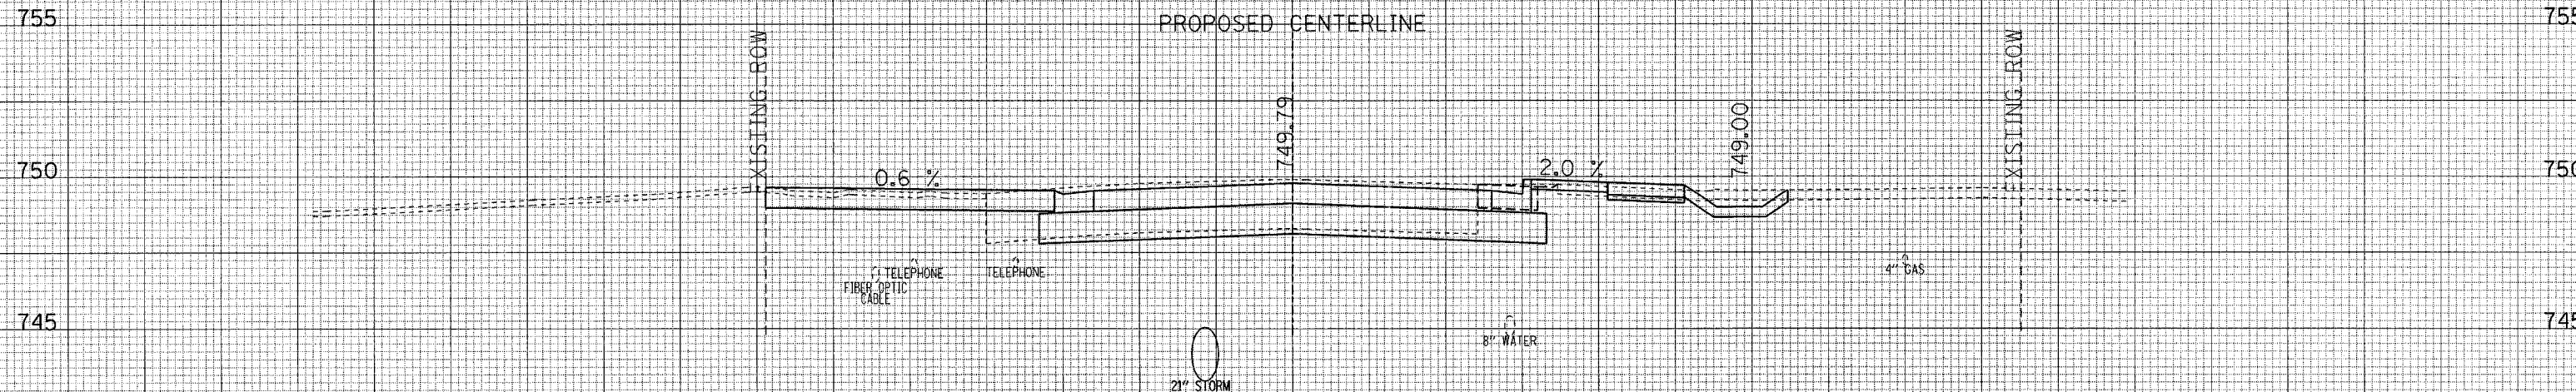

ALL UNITS ARE SQUARE FEET	PRE-STAGE	STAGE 1	STAGE 2
EARTH EXCAVATION	3.28	9.28	10.64
EMBANKMENT	0.00	3.56	0.44
TOPSOIL STRIPPING	0.00	0.00	5.00

81+61.98

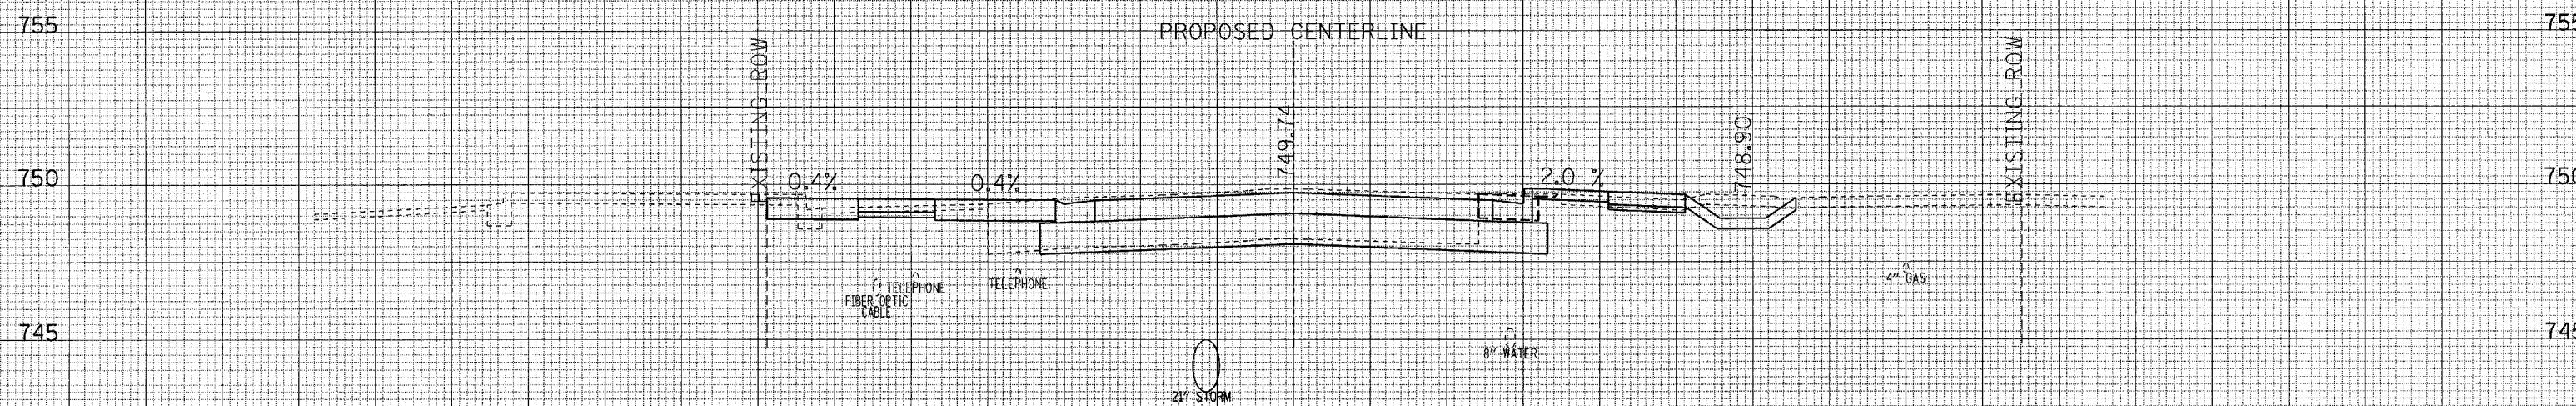

ALL UNITS ARE SQUARE FEET	PRE-STAGE	STAGE 1	STAGE 2
EARTH EXCAVATION	3.28	6.17	11.74
EMBANKMENT	0.00	4.01	0.46
TOPSOIL STRIPPING	0.00	0.69	5.11

81+50.00

70 60 50 40 30 20 10 0 10 20 30 40 50 60 70

MAPLE AVENUE CROSS SECTIONS