



DATE
BY
SUPERVISOR
PLOTTED
NOTE BOOK
AREAS CHECKED

DATE
BY
SUPERVISOR
PLOTTED
NOTE BOOK
AREAS CHECKED

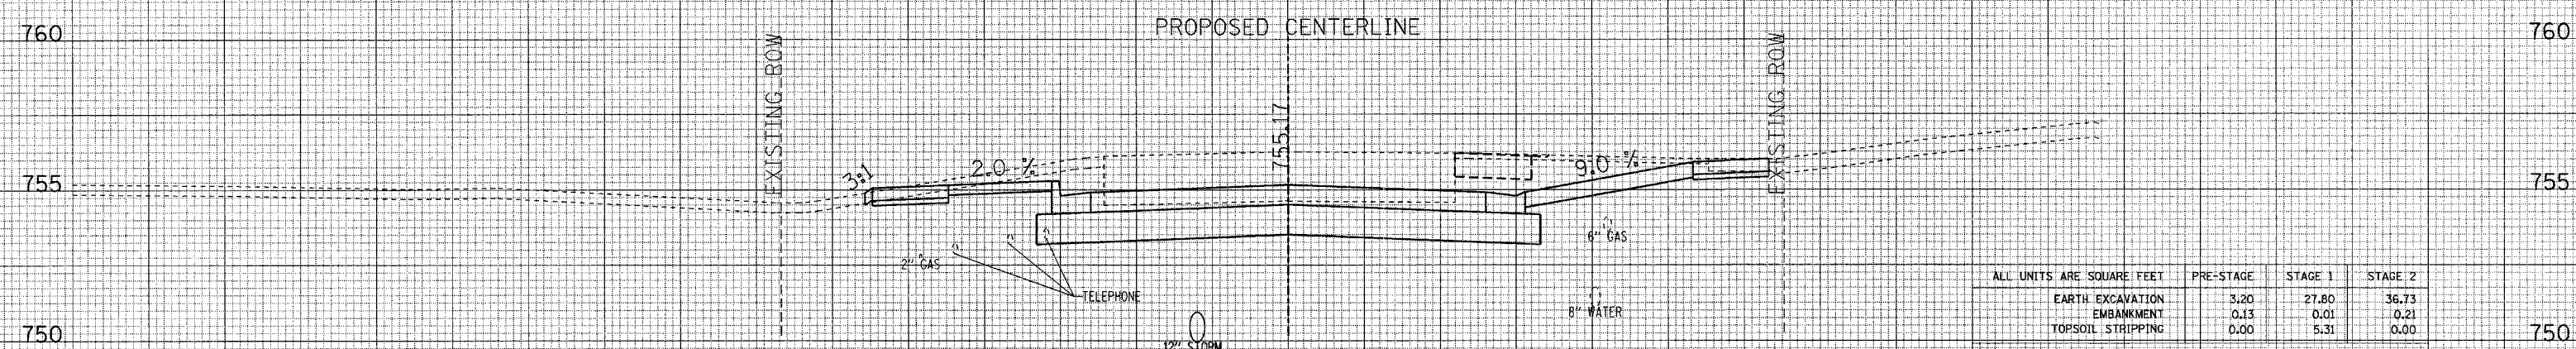

ALL UNITS ARE SQUARE FEET	PRE-STAGE	STAGE 1	STAGE 2
EARTH EXCAVATION	3.20	27.80	36.73
EMBANKMENT	0.13	0.01	0.21
TOPSOIL STRIPPING	0.00	5.31	0.00

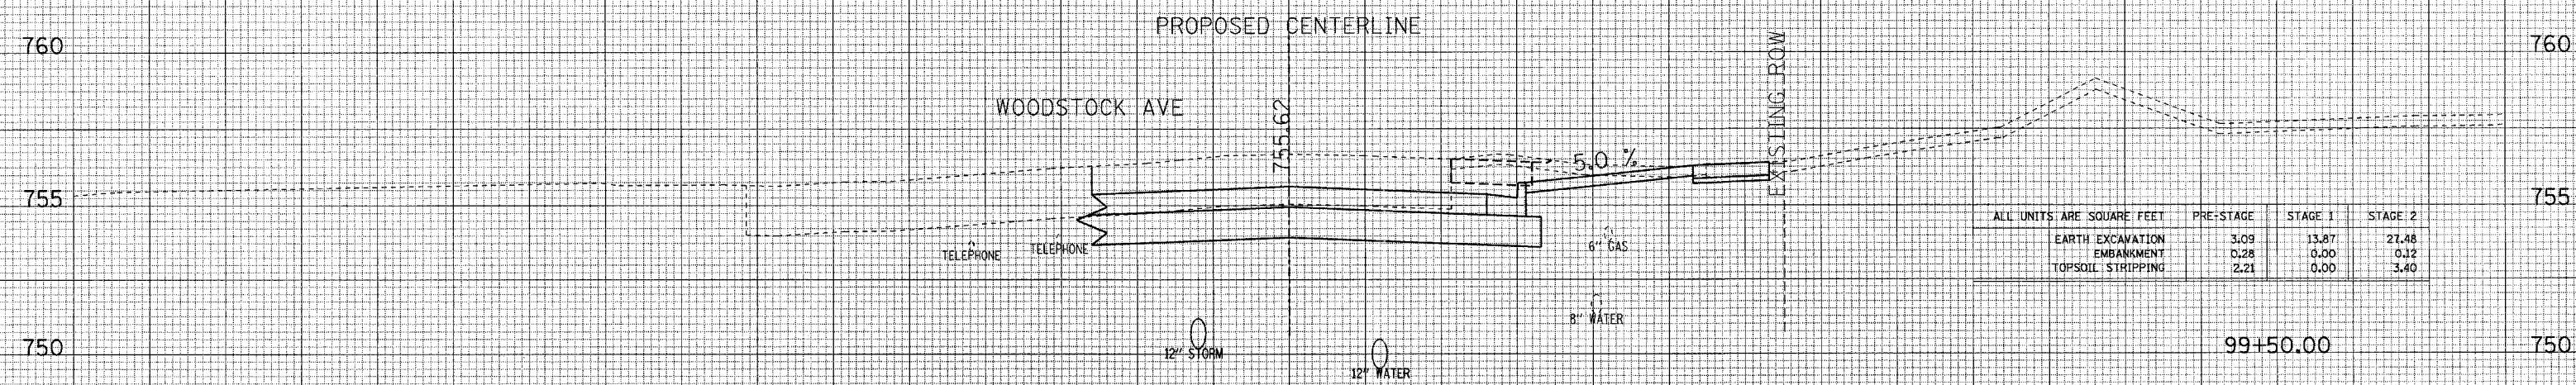

ALL UNITS ARE SQUARE FEET	PRE-STAGE	STAGE 1	STAGE 2
EARTH EXCAVATION	3.09	13.87	27.48
EMBANKMENT	0.28	0.00	0.32
TOPSOIL STRIPPING	2.21	0.00	3.40

70 60 50 40 30 20 10 0 10 20 30 40 50 60 70

MAPLE AVENUE CROSS SECTIONS