


BY _____ DATE _____
 SURVEYED _____
 PLOTTED _____
 TEMPLATE _____
 NOTE BOOK _____
 AREAS CHECKED _____

BY _____ DATE _____
 SURVEYED _____
 PLOTTED _____
 TEMPLATE _____
 NOTE BOOK _____
 AREAS CHECKED _____

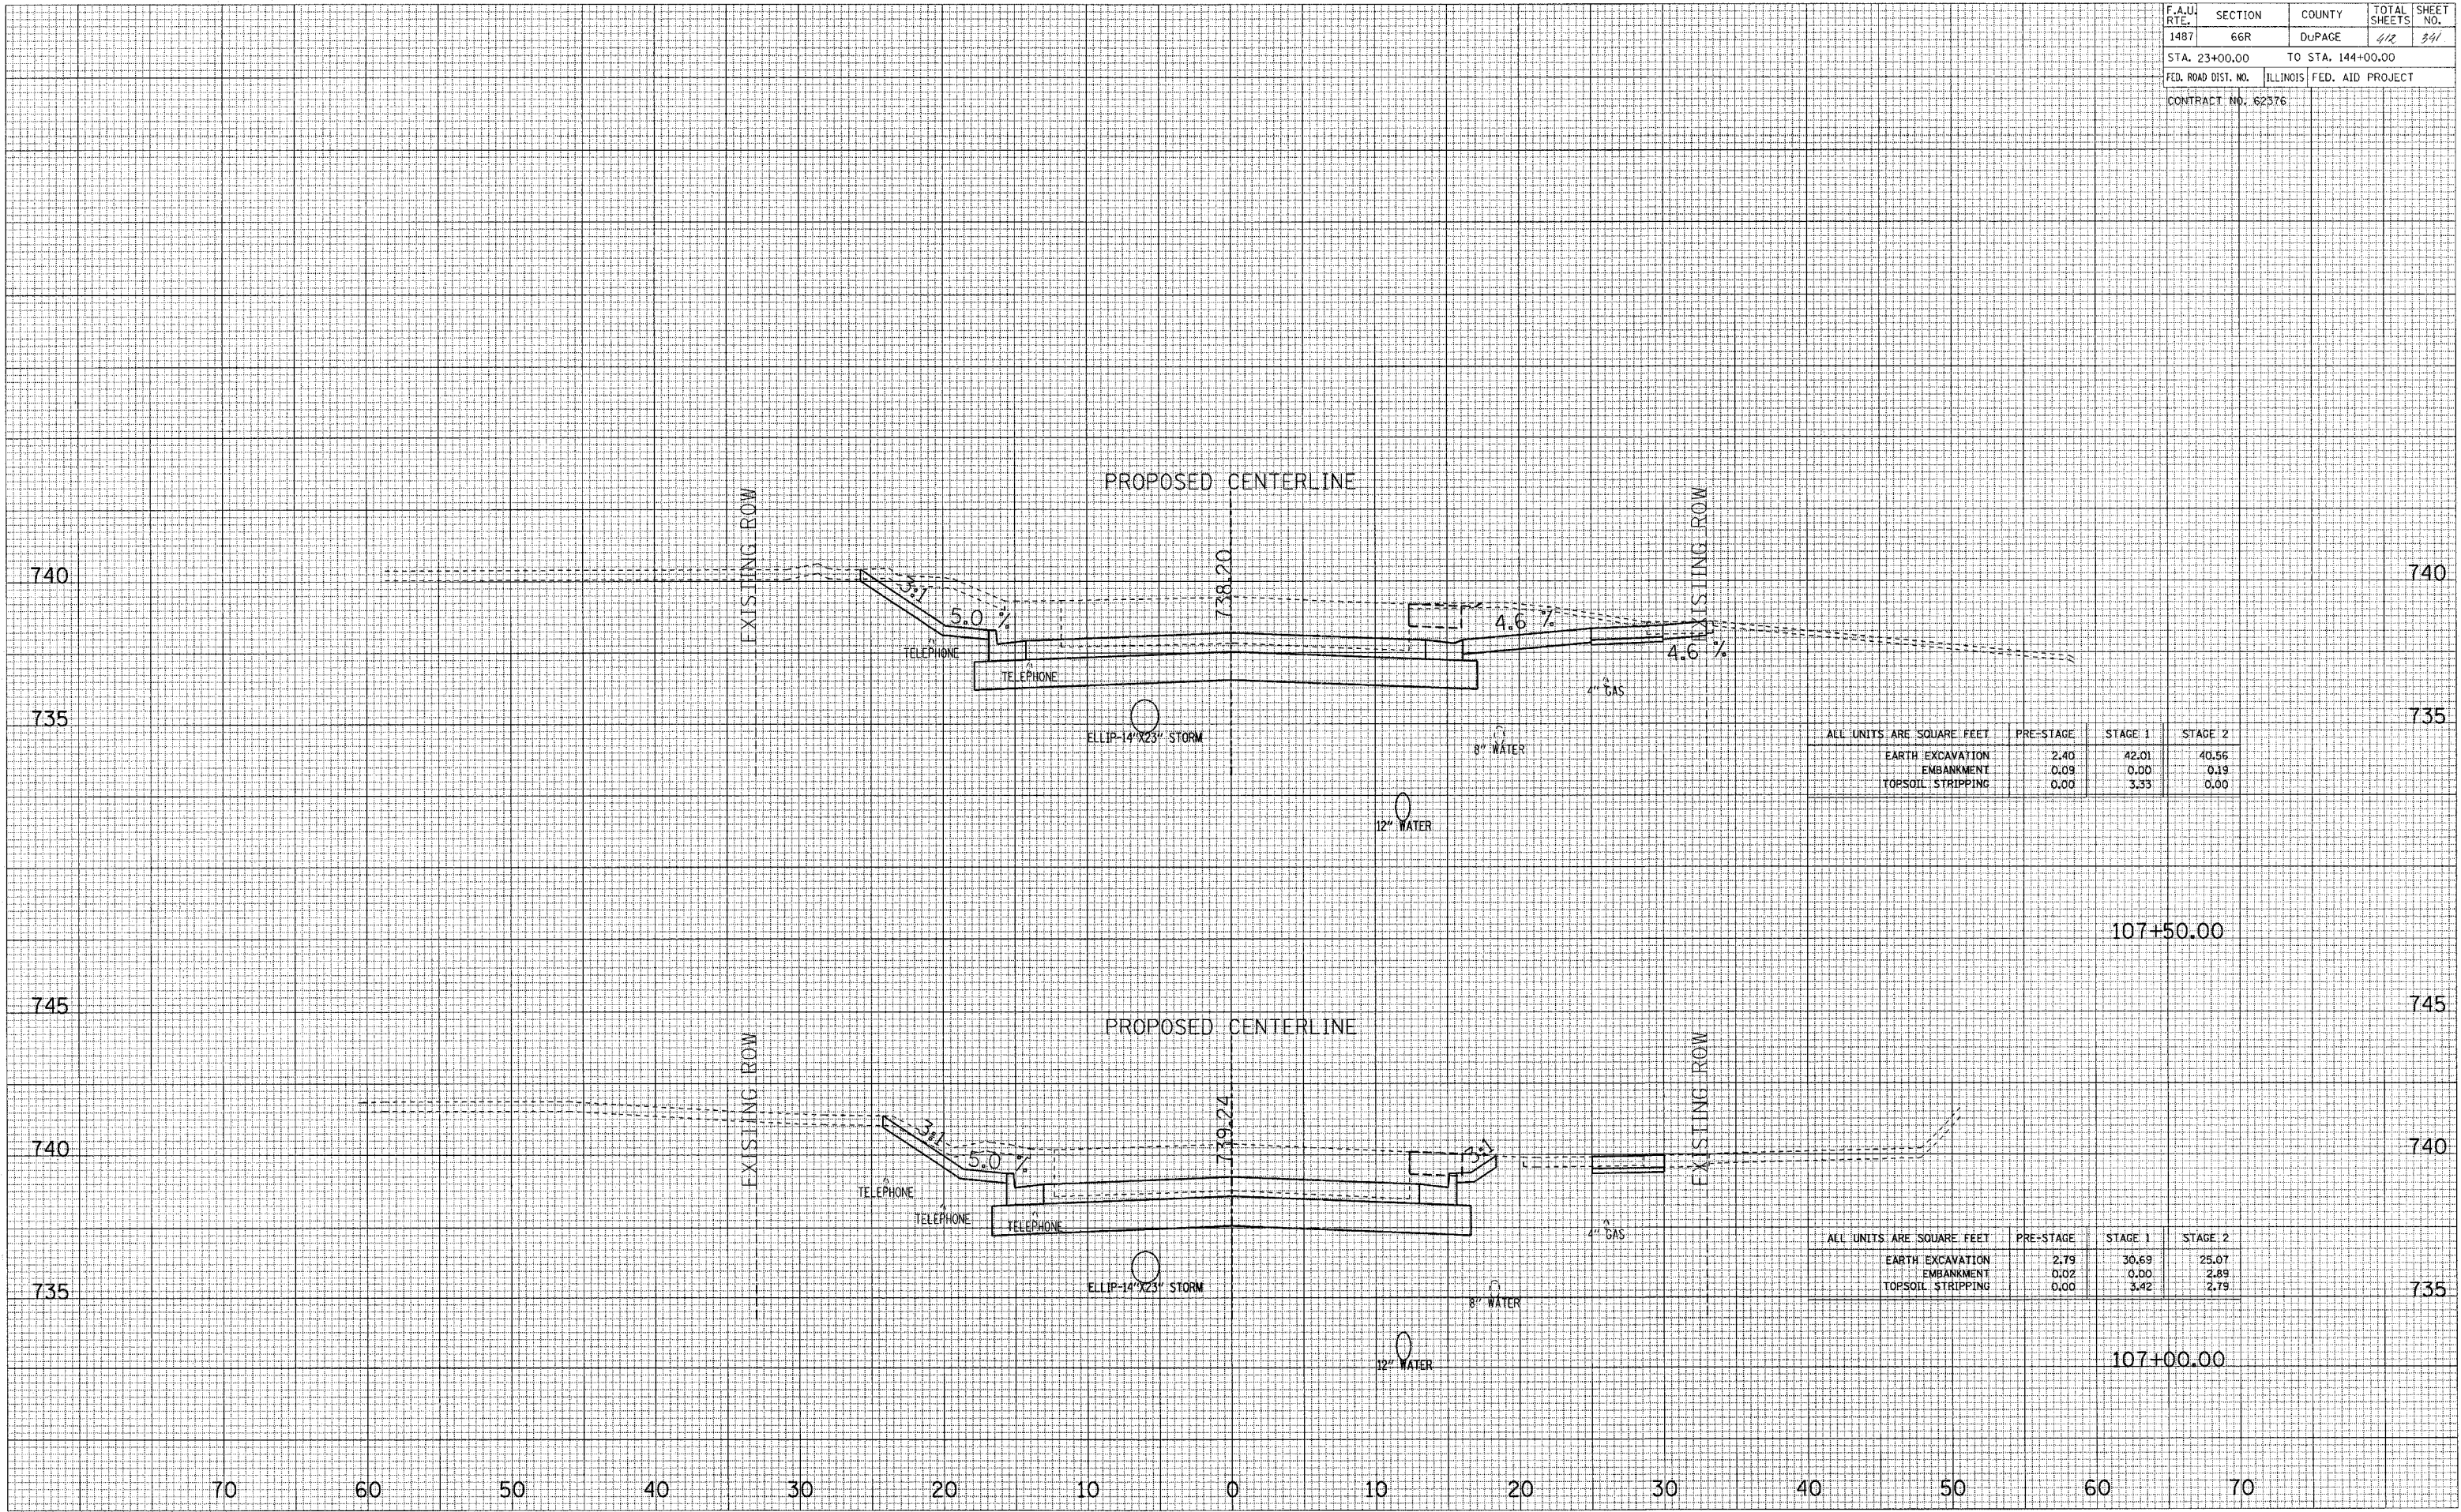

ALL UNITS ARE SQUARE FEET	PRE-STAGE	STAGE 1	STAGE 2
EARTH EXCAVATION	2.40	42.01	40.56
EMBANKMENT	0.09	0.00	0.19
TOPSOIL STRIPPING	0.00	3.33	0.00

ALL UNITS ARE SQUARE FEET	PRE-STAGE	STAGE 1	STAGE 2
EARTH EXCAVATION	2.79	30.69	25.07
EMBANKMENT	0.02	0.00	2.89
TOPSOIL STRIPPING	0.00	3.42	2.79

MAPLE AVENUE CROSS SECTIONS