


DATE
BY
SURVEYED
PLOTTED
NOTE BOOK
TEMPLATE
AREAS
CHECKED

DATE
BY
ORIGINAL
SURVEY
NOTE BOOK
TEMPLATE
AREAS
CHECKED

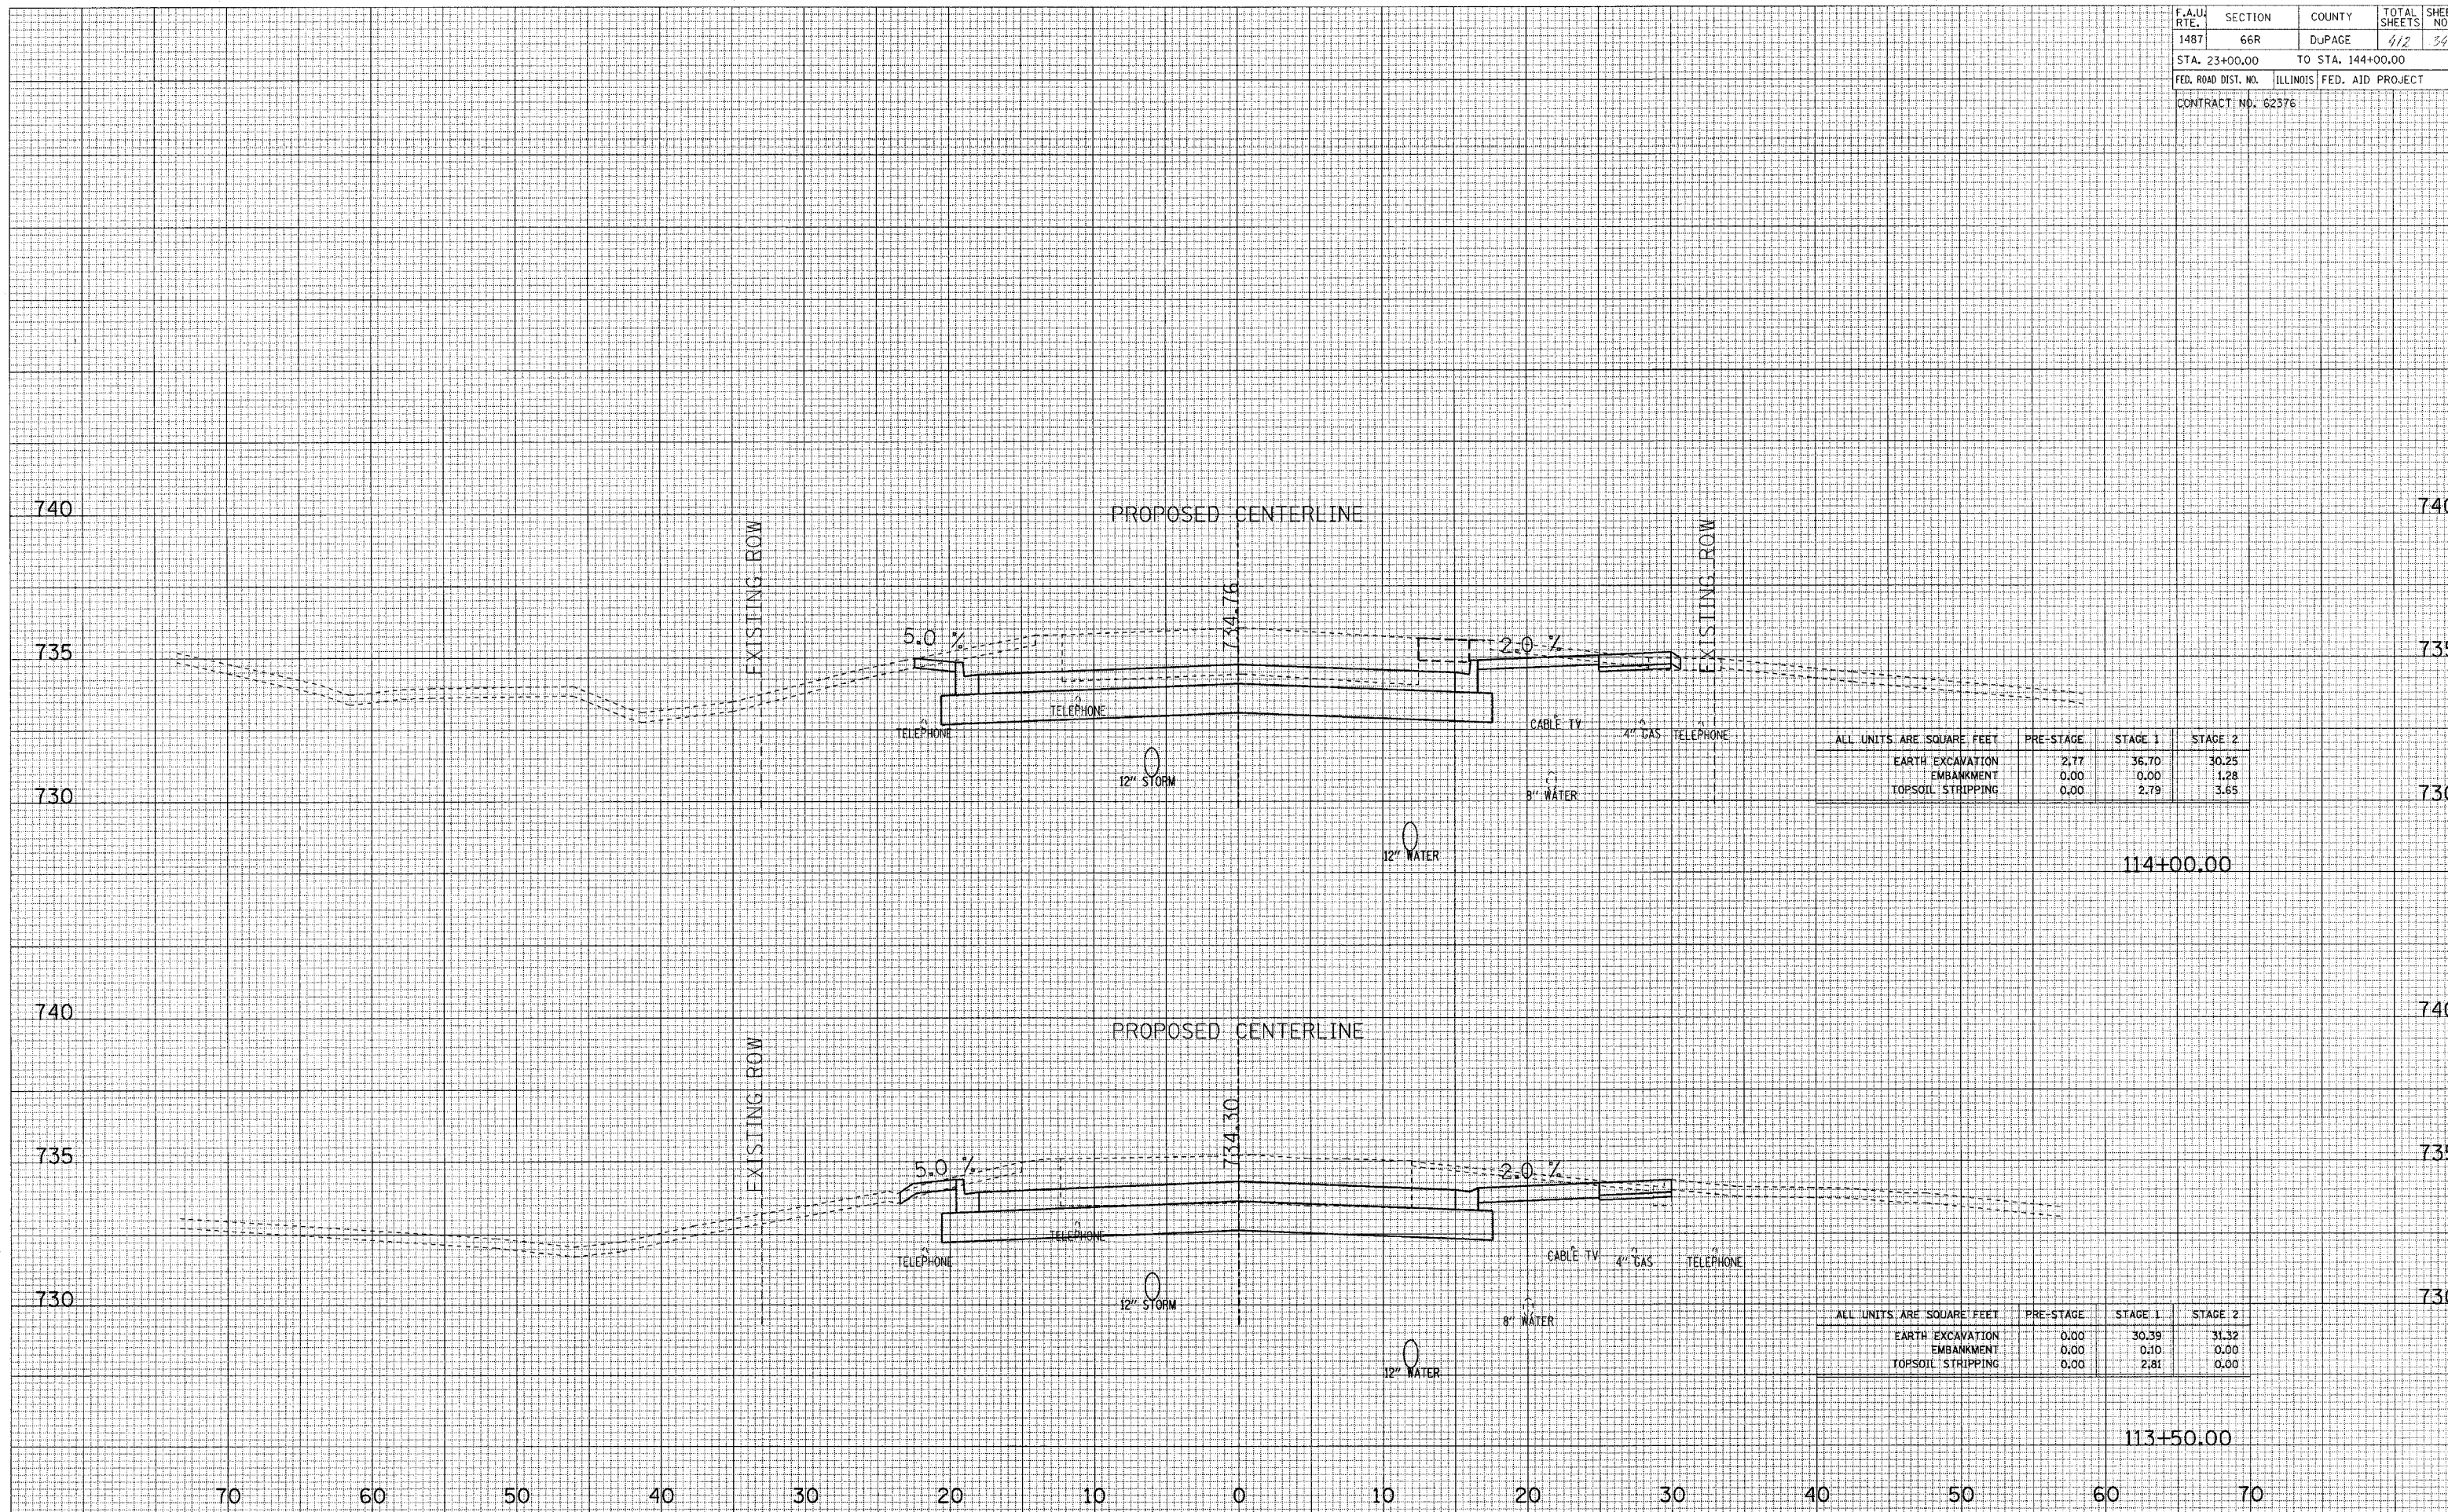

ALL UNITS ARE SQUARE FEET	PRE-STAGE	STAGE 1	STAGE 2
EARTH EXCAVATION	2.77	36.70	30.25
EMBANKMENT	0.00	0.00	1.28
TOPSOIL STRIPPING	0.00	2.79	3.65

ALL UNITS ARE SQUARE FEET	PRE-STAGE	STAGE 1	STAGE 2
EARTH EXCAVATION	0.00	30.39	31.32
EMBANKMENT	0.00	0.10	0.00
TOPSOIL STRIPPING	0.00	2.81	0.00

MAPLE AVENUE CROSS SECTIONS