


DATE _____
 BY _____
 CHECKED _____
 SURVEY PLOTTED _____
 NOTE BOOK _____
 AREAS CHECKED _____

DATE _____
 BY _____
 CHECKED _____
 ORIGINAL SURVEY PLOTTED _____
 NOTE BOOK _____
 AREAS CHECKED _____

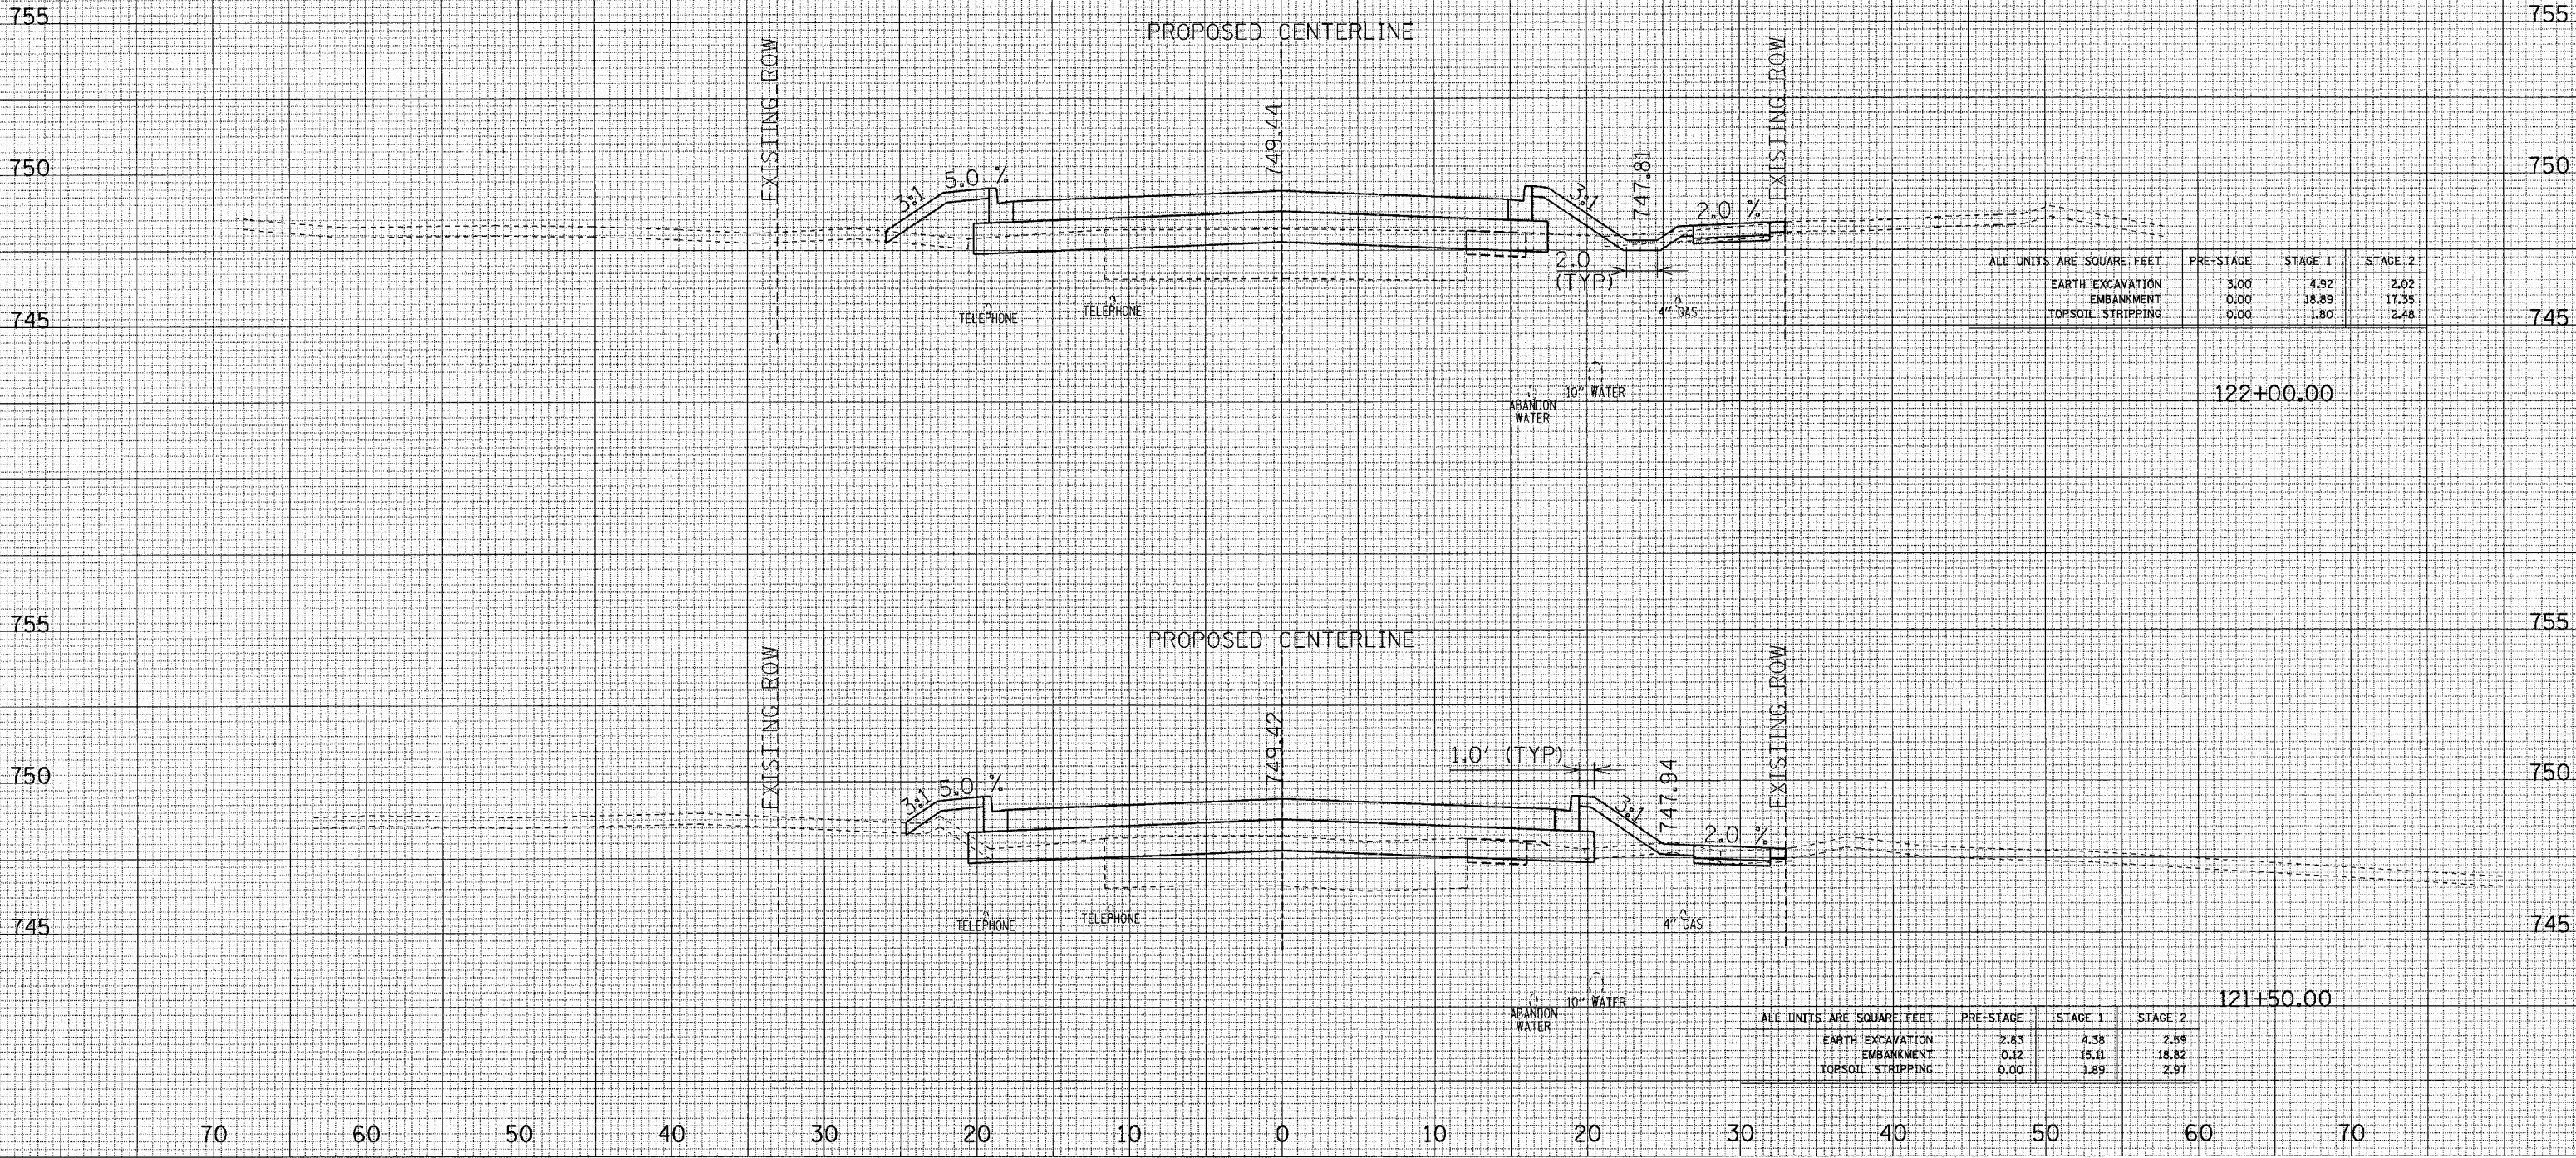

ALL UNITS ARE SQUARE FEET	PRE-STAGE	STAGE 1	STAGE 2
EARTH EXCAVATION	3.00	4.92	2.02
EMBANKMENT	0.00	18.89	17.35
TOPSOIL STRIPPING	0.00	1.80	2.48

ALL UNITS ARE SQUARE FEET	PRE-STAGE	STAGE 1	STAGE 2
EARTH EXCAVATION	2.83	4.38	2.59
EMBANKMENT	0.12	15.11	18.82
TOPSOIL STRIPPING	0.00	1.89	2.97

MAPLE AVENUE CROSS SECTIONS