


DATE  
BY  
SUPERSEDED  
SURVEY PLOTTED  
NOTE BOOK TEMPLATE  
AREAS CHECKED

DATE  
BY  
SUPERSEDED  
ORIGINAL SURVEY PLOTTED  
NOTE BOOK TEMPLATE  
AREAS CHECKED

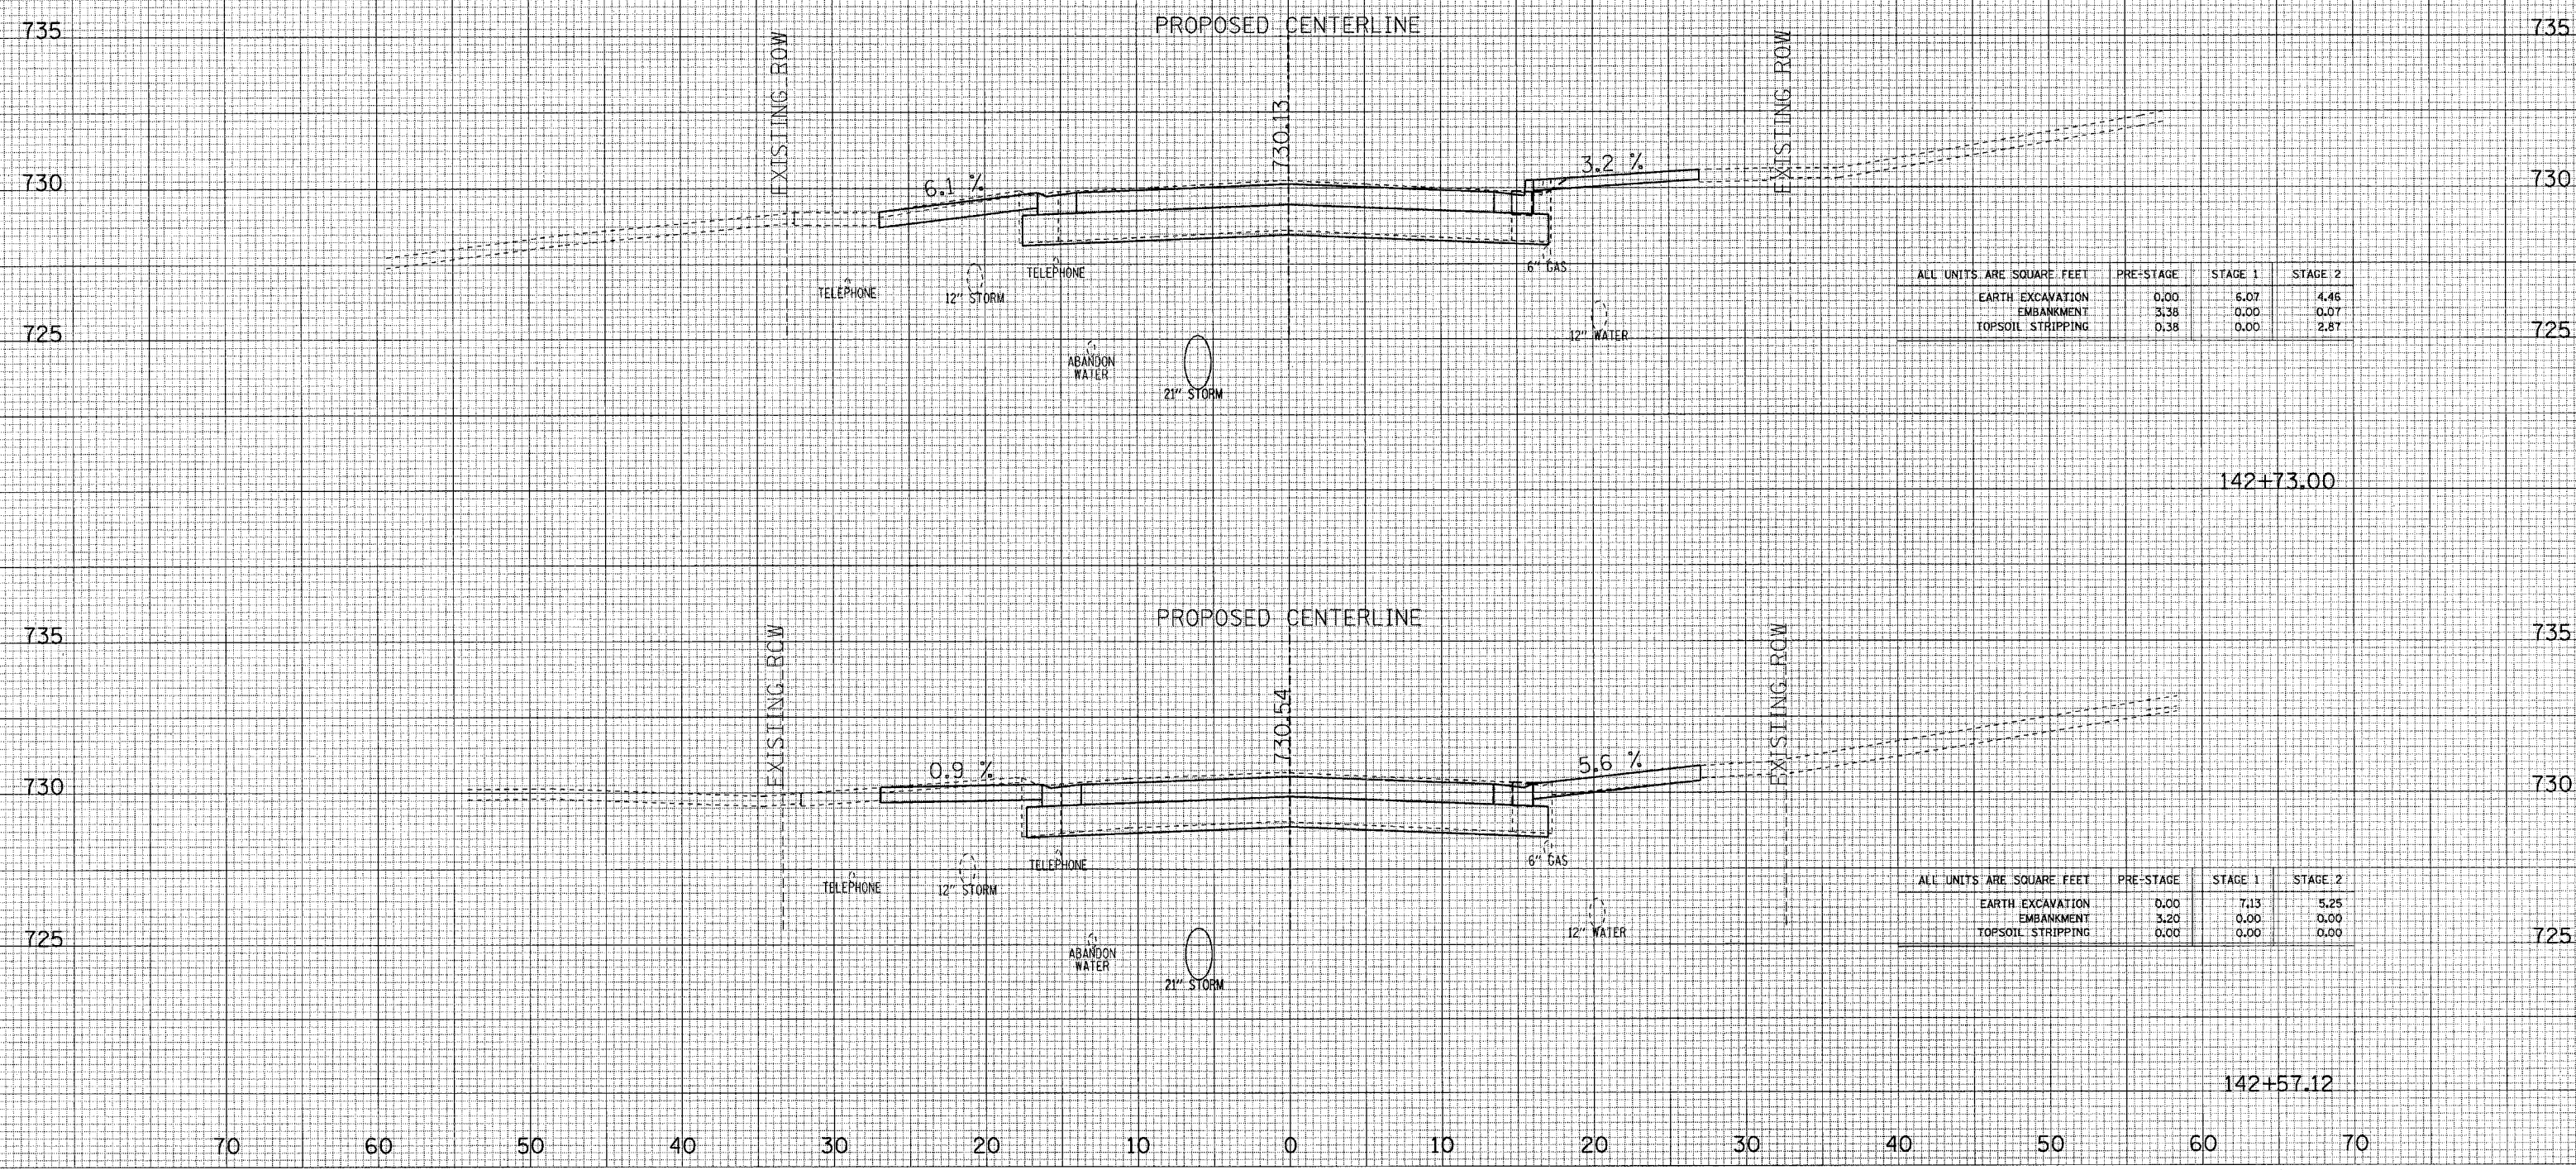

ALL UNITS ARE SQUARE FEET	PRE-STAGE	STAGE 1	STAGE 2
EARTH EXCAVATION	0.00	6.07	4.46
EMBANKMENT	3.38	0.00	0.07
TOPSOIL STRIPPING	0.38	0.00	2.87

ALL UNITS ARE SQUARE FEET	PRE-STAGE	STAGE 1	STAGE 2
EARTH EXCAVATION	0.00	7.13	5.25
EMBANKMENT	3.20	0.00	0.00
TOPSOIL STRIPPING	0.00	0.00	0.00

MAPLE AVENUE CROSS SECTIONS