



FAP 330	SECTION	COUNTY	TOTAL SHEETS	SHEET NO.
FAI 90/94	2004-1241	COOK	36	27

CONTRACT 62603

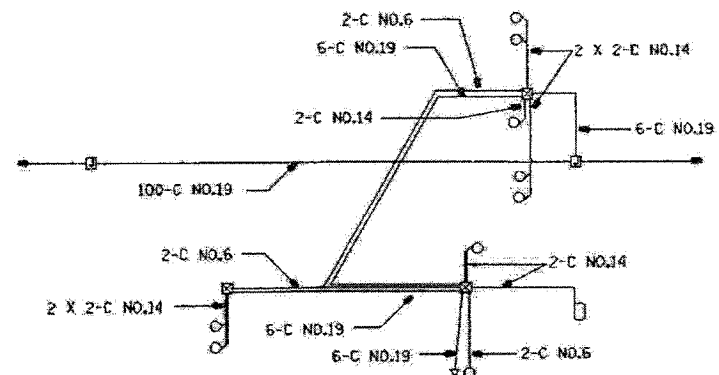

WIRING DIAGRAM

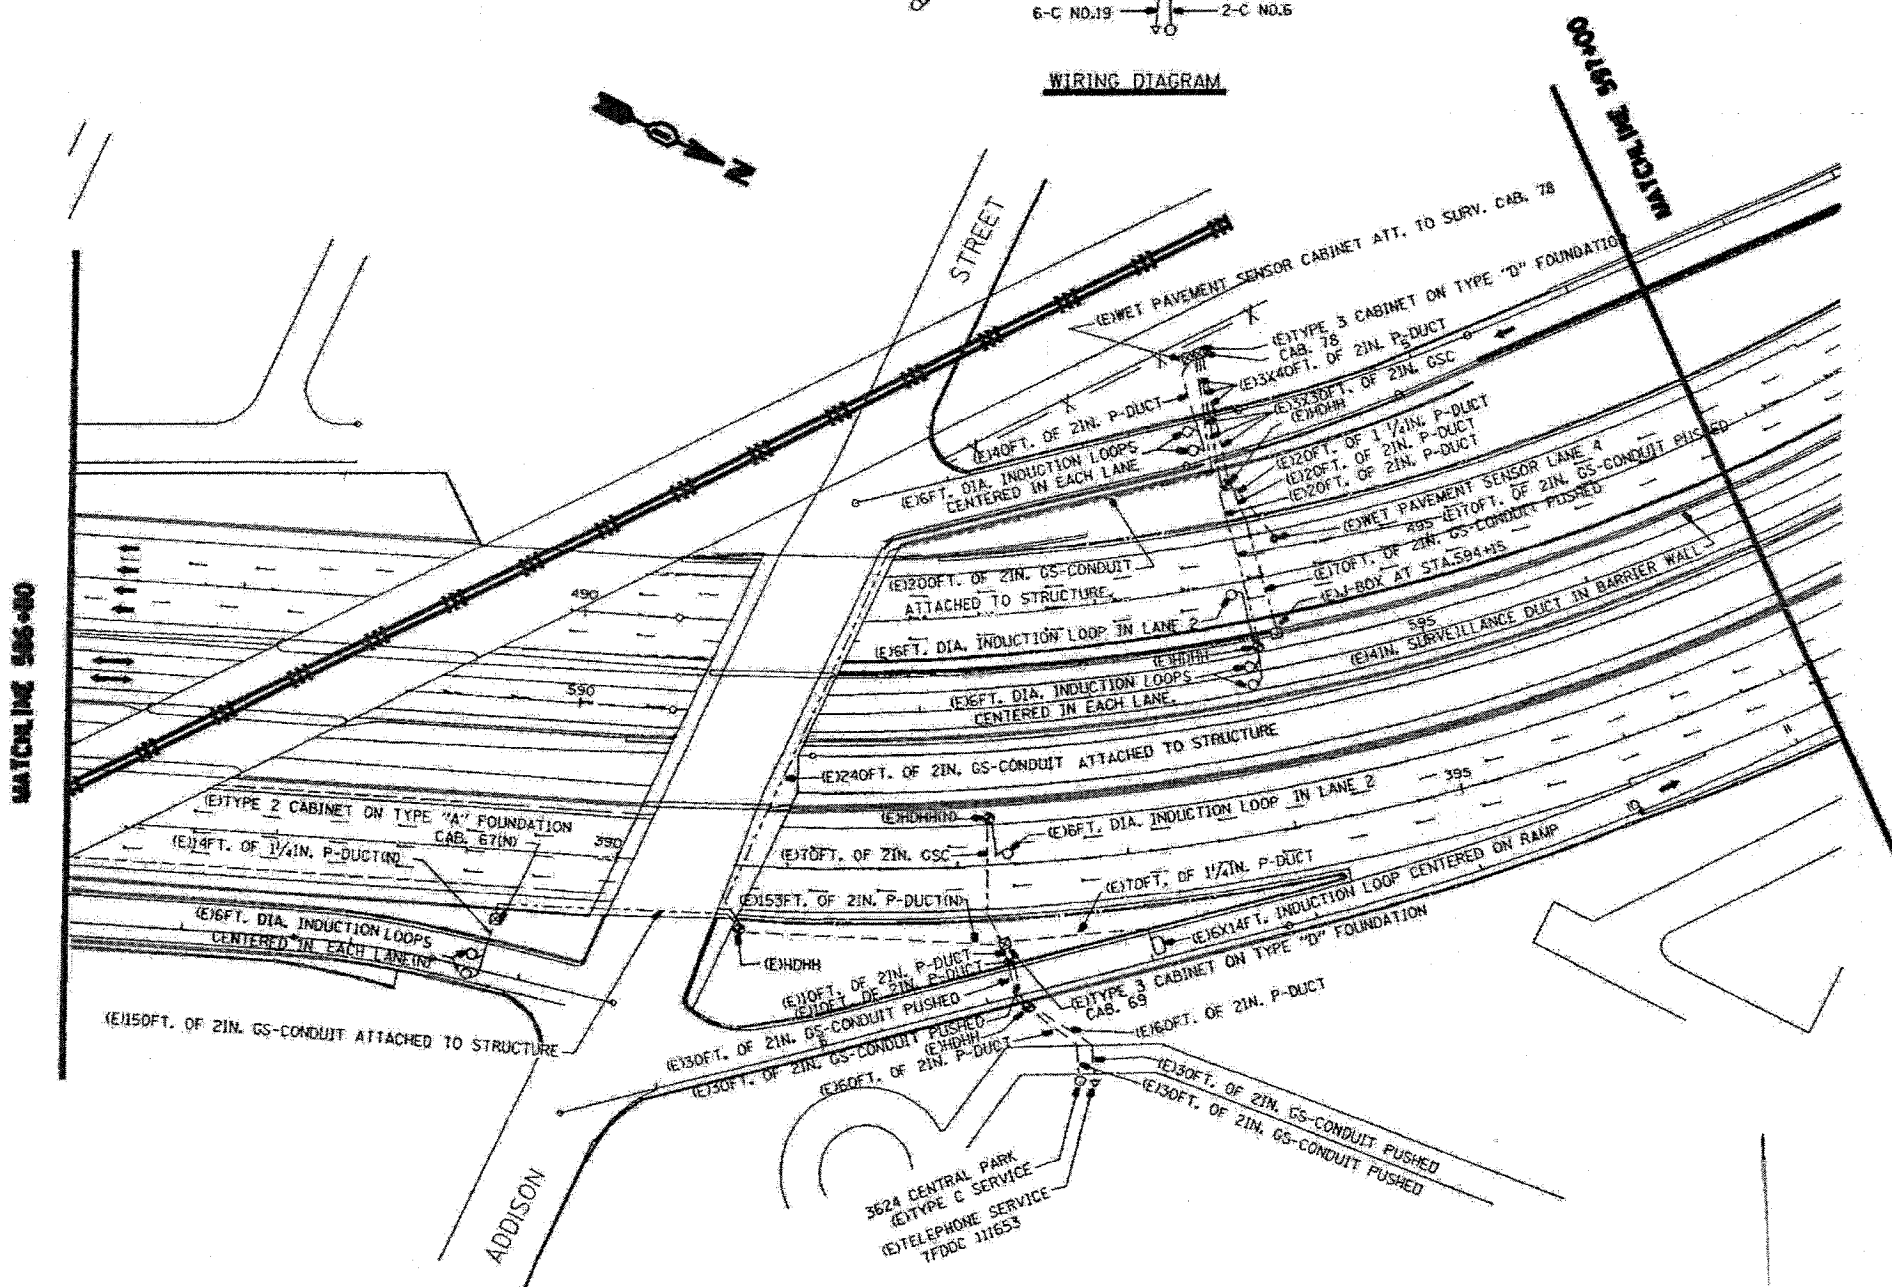

SYMBOL	LEGEND
□	INDUCTION LOOP
○	ROUND INDUCTION LOOP
⊠	TSC CABINET
△	TELEPHONE SERVICE
○	SERVICE INSTALLATION
⊠	JUNCTION BOX
⊙	HEAVY DUTY HAND HOLE
---	P-DUCT
---	G-S-CONDUIT
⊠	EXISTING
⊠	PROPOSED
⊠	INSTALL
⊠	FLASHER
⊠	RAMP METERING

ILLINOIS DEPARTMENT OF TRANSPORTATION
EXISTING
WET PAVEMENT SENSOR
AND INDUCTION LOOP
SENSOR INSTALLATION
LOCATION 2: 1 90/94