



F.A.U. RTE.	SECTION	COUNTY	TOTAL SHEETS	SHEET NO.
2857	145RS-4	COOK	28	5
FED. ROAD DIST. NO. 1		ILLINOIS	FED. AID PROJECT	
CONTRACT NO. 62675				

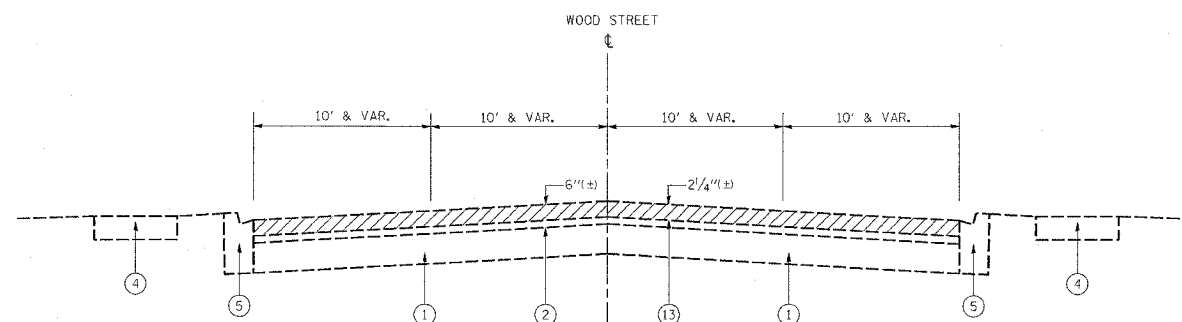

**EXISTING TYPICAL SECTION
WOOD STREET**

STATION
113+25 TO 133+24
153+20 TO 159+80

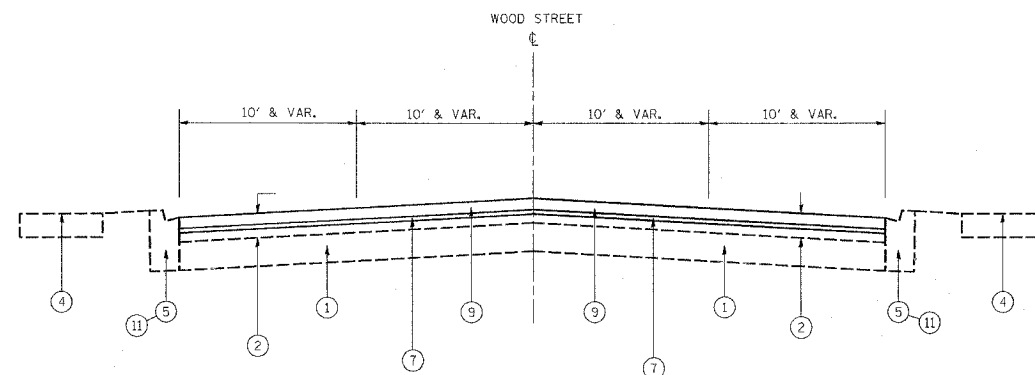

**PROPOSED TYPICAL SECTION
WOOD STREET**

STATION
113+25 TO 133+24
153+20 TO 159+80

LEGEND

- ① EXISTING PCC BASE COURSE, 7"(±)
- ② EXISTING BIT. CONCRETE SURFACE COURSE, 6"(±)
- ③ EXISTING AGGREGATE SHOULDER, TYPE B
- ④ EXISTING PCC SIDEWALK, 5"
- ⑤ EXISTING B-6.12 CURB & GUTTER
- ⑥ EXISTING BITUMINOUS SHOULDER
- ⑦ PROPOSED POLYMERIZED LEVELING BINDER (MM), SUPERPAVE, IL-4.75, NSO, 3/4"
- ⑧ PROPOSED AGGREGATE SHOULDERS, TYPE B
- ⑨ PROPOSED BIT. CONC. SURFACE COURSE, SUPERPAVE, MIX "D", N70, 1 1/2"
- ⑩ PROPOSED BITUMINOUS SHOULDER
- ⑪ PROPOSED COMBINATION CONCRETE CURB AND GUTTER REMOVAL AND REPLACEMENT (LOCATION AS DIRECTED BY THE ENGINEER)
- ⑫ PROPOSED GRADING & SHAPING OF SHOULDERS
- ⑬ BITUMINOUS SURFACE REMOVAL, 2 1/4"

REVISIONS	
NAME	DATE

ILLINOIS DEPARTMENT OF TRANSPORTATION
WOOD STREET
IL 83 TO 161ST STREET
TYPICAL CROSS SECTION

SCALE: NOT TO SCALE
DATE: 3/31/2005

DRAWN BY
CHECKED BY