



F.A.U. RTE.	SECTION	COUNTY	TOTAL SHEETS	SHEET NO.
2857	145RS-4	COOK	28	6
FED. ROAD DIST. NO. 1 ILLINOIS			FED. AID PROJECT	
CONTRACT NO. 62675				

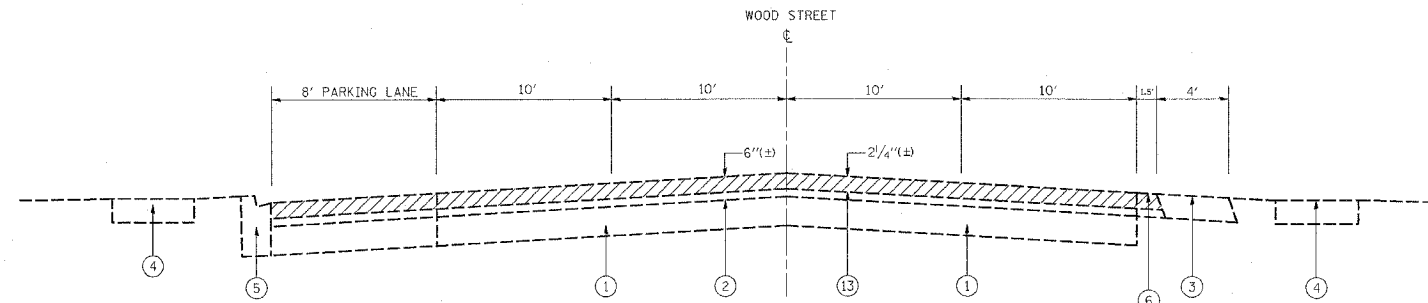

EXISTING TYPICAL SECTION
WOOD STREET
STATION
133+24 TO 139+91

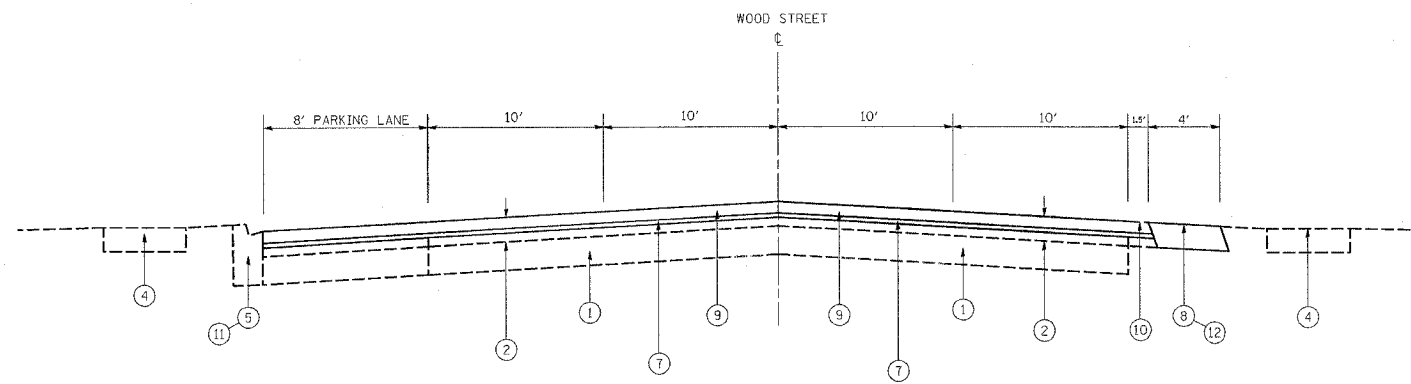

PROPOSED TYPICAL SECTION
WOOD STREET
STATION
133+24 TO 139+91

LEGEND

- ① EXISTING PCC BASE COURSE, 7" (±)
- ② EXISTING BIT. CONCRETE SURFACE COURSE, 6" (±)
- ③ EXISTING AGGREGATE SHOULDER, TYPE B
- ④ EXISTING PCC SIDEWALK, 5"
- ⑤ EXISTING B-6.12 CURB & GUTTER
- ⑥ EXISTING BITUMINOUS SHOULDER
- ⑦ PROPOSED POLYMERIZED LEVELING BINDER (MM), SUPERPAVE, IL-4.75, N50, 1/2"
- ⑧ PROPOSED AGGREGATE SHOULDERS, TYPE B
- ⑨ PROPOSED BIT. CONC. SURFACE COURSE, SUPERPAVE, MIX "D", N70, 1 1/2"
- ⑩ PROPOSED BITUMINOUS SHOULDER
- ⑪ PROPOSED COMBINATION CONCRETE CURB AND GUTTER REMOVAL AND REPLACEMENT (LOCATION AS DIRECTED BY THE ENGINEER)
- ⑫ PROPOSED GRADING & SHAPING OF SHOULDERS
- ⑬ BITUMINOUS SURFACE REMOVAL, 2 1/4"

REVISIONS		ILLINOIS DEPARTMENT OF TRANSPORTATION WOOD STREET IL 83 TO 161ST STREET TYPICAL CROSS SECTION
NAME	DATE	
		SCALE: NOT TO SCALE DATE: 3/31/2005 DRAWN BY CHECKED BY

C:\PROJ\103804\103804.dwg