



| | | | | |
|---------------------------|---------|----------|------------------|-----------|
| F.A.U. RTE. | SECTION | COUNTY | TOTAL SHEETS | SHEET NO. |
| 2857 | 145RS-4 | COOK | 28 | 7 |
| FED. ROAD DIST. NO. 1 | | ILLINOIS | FED. AID PROJECT | |
| CONTRACT NO. 62675 | | | | |

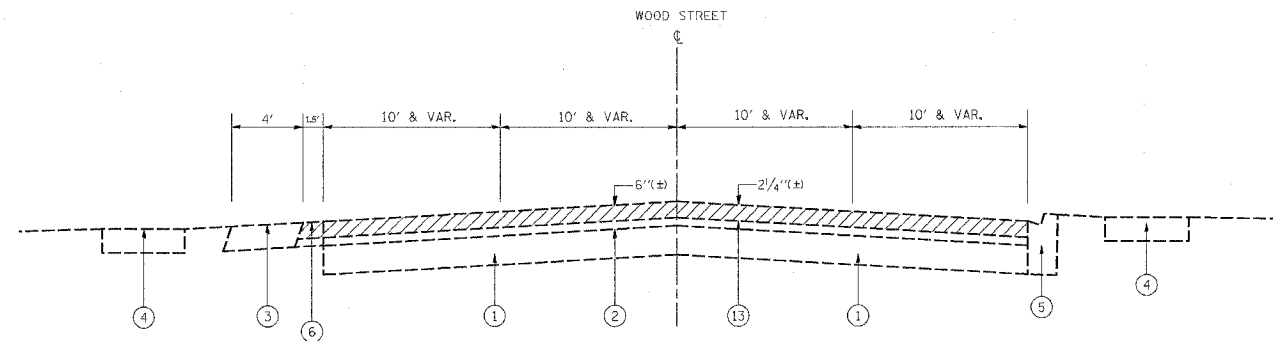

EXISTING TYPICAL SECTION
WOOD STREET
STATION
197+89 TO 199+45

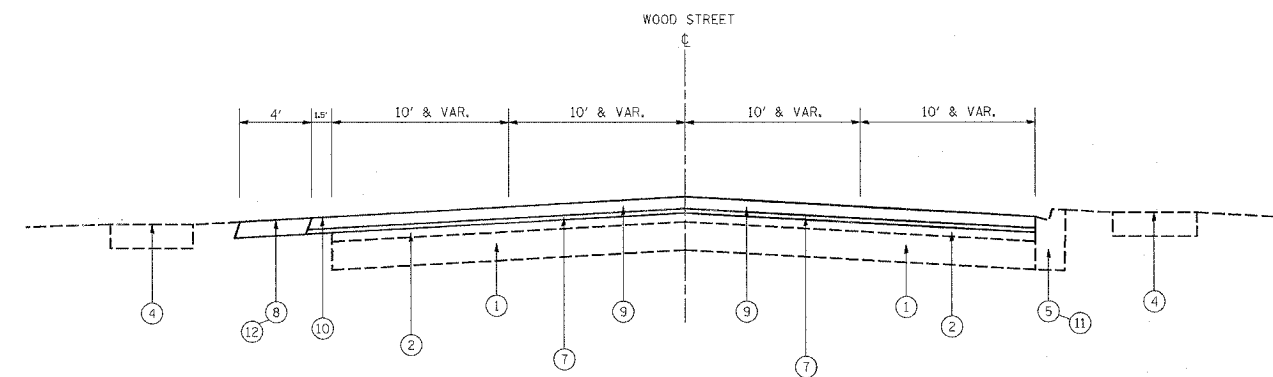

PROPOSED TYPICAL SECTION
WOOD STREET
STATION
197+89 TO 199+45

LEGEND

- ① EXISTING PCC BASE COURSE, 7"(±)
- ② EXISTING BIT. CONCRETE SURFACE COURSE, 6"(±)
- ③ EXISTING AGGREGATE SHOULDER, TYPE B
- ④ EXISTING PCC SIDEWALK, 5"
- ⑤ EXISTING B-6.12 CURB & GUTTER
- ⑥ EXISTING BITUMINOUS SHOULDER
- ⑦ PROPOSED POLYMERIZED LEVELING BINDER (MM), SUPERPAVE, IL-4.75, N50, 3/4"
- ⑧ PROPOSED AGGREGATE SHOULDERS, TYPE B
- ⑨ PROPOSED BIT. CONC. SURFACE COURSE, SUPERPAVE, MIX "D", N70, 1 1/2"
- ⑩ PROPOSED BITUMINOUS SHOULDER
- ⑪ PROPOSED COMBINATION CONCRETE CURB AND GUTTER REMOVAL AND REPLACEMENT (LOCATION AS DIRECTED BY THE ENGINEER)
- ⑫ PROPOSED GRADING & SHAPING OF SHOULDERS
- ⑬ BITUMINOUS SURFACE REMOVAL, 2 1/4"

| REVISIONS | |
|-----------|------|
| NAME | DATE |
| | |
| | |
| | |
| | |
| | |
| | |
| | |
| | |
| | |
| | |

ILLINOIS DEPARTMENT OF TRANSPORTATION
WOOD STREET
IL 83 TO 161ST STREET
TYPICAL CROSS SECTION

SCALE: NOT TO SCALE
DATE: 3/31/2005
DRAWN BY
CHECKED BY