


F.A.U. RTE.	SECTION	COUNTY	TOTAL SHEETS	SHEET NO.
2857	145RS-4	COOK	28	8
STA. 107+63		TO STA. 137+00		
FED. ROAD DIST. NO. 1		ILLINOIS		FED. AID PROJECT
CONTRACT NO. 62675				

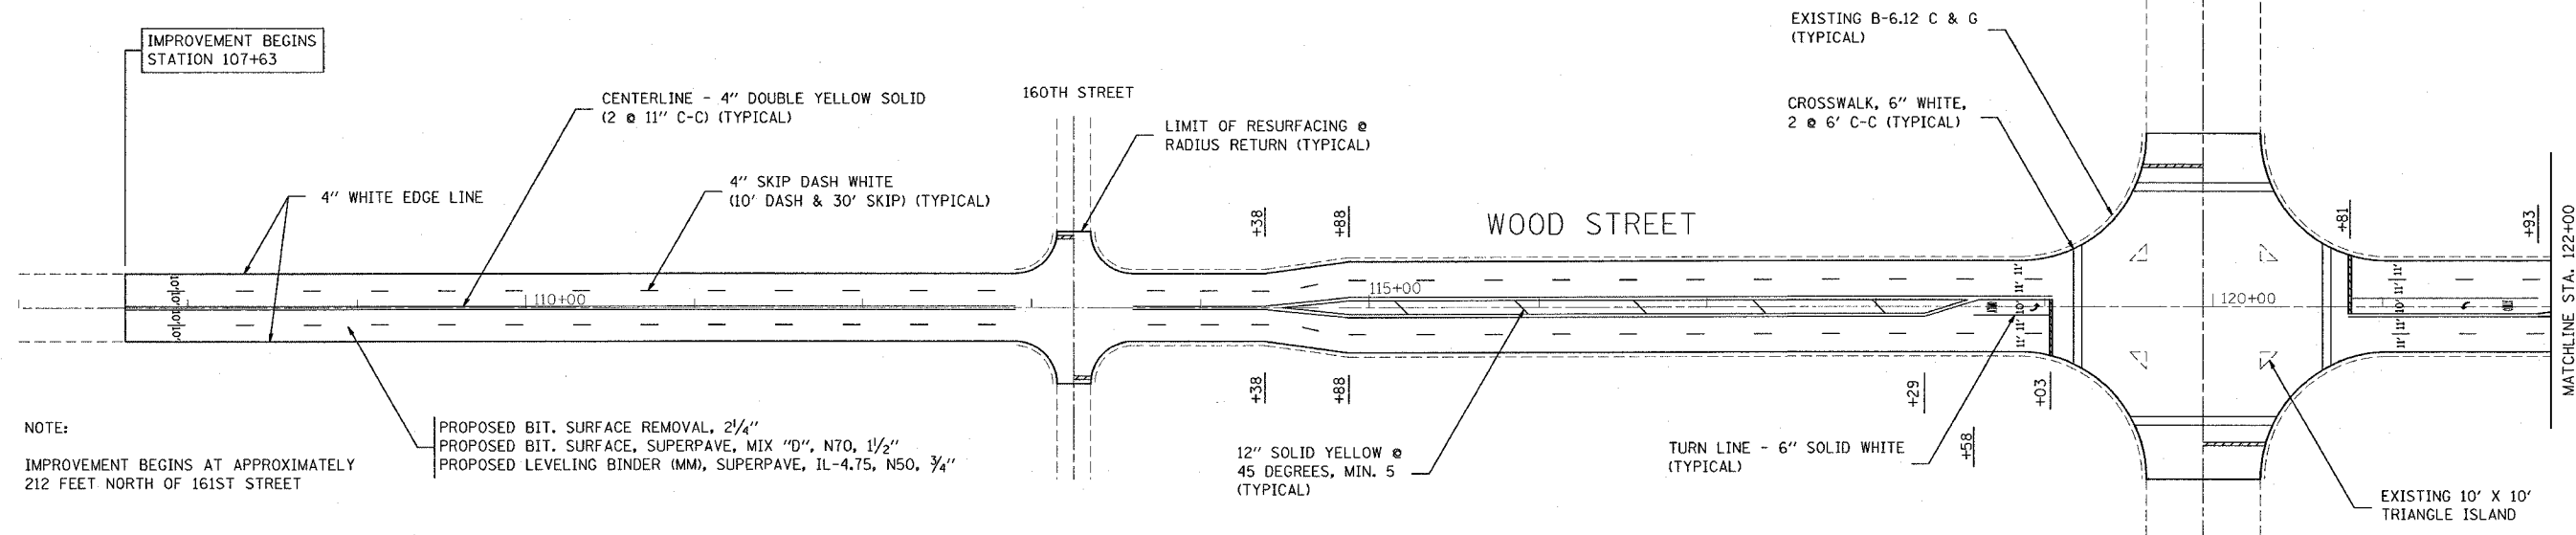

NOTE:
 IMPROVEMENT BEGINS AT APPROXIMATELY 212 FEET NORTH OF 161ST STREET

PROPOSED BIT. SURFACE REMOVAL, 2/4"
 PROPOSED BIT. SURFACE, SUPERPAVE, MIX "D", N70, 1/2"
 PROPOSED LEVELING BINDER (MM), SUPERPAVE, IL-4.75, N50, 3/4"


NOTE:

ALL DIMENSIONS ARE TO THE EDGE OF PAVEMENT OR LANE.

ALL FINAL PAVEMENT MARKINGS ARE THERMOPLASTIC.

FOR PAVEMENT MARKING DETAILS, SEE SPECIAL DETAIL SHEETS FOR "DISTRICT ONE PAVEMENT MARKINGS".

FOR DETAILS & SYMBOLS OF RAISED REFLECTIVE PAVEMENT MARKERS, SEE SPECIAL DETAIL SHEETS FOR "DISTRICT ONE TYPICAL APPLICATIONS RAISED REFLECTIVE PAVEMENT MARKERS (SNOW-PLOW RESISTANT)". DUAL ONE-WAY CRYSTAL MARKERS SHALL BE USED ON SKIP-DASH LANE LINES.

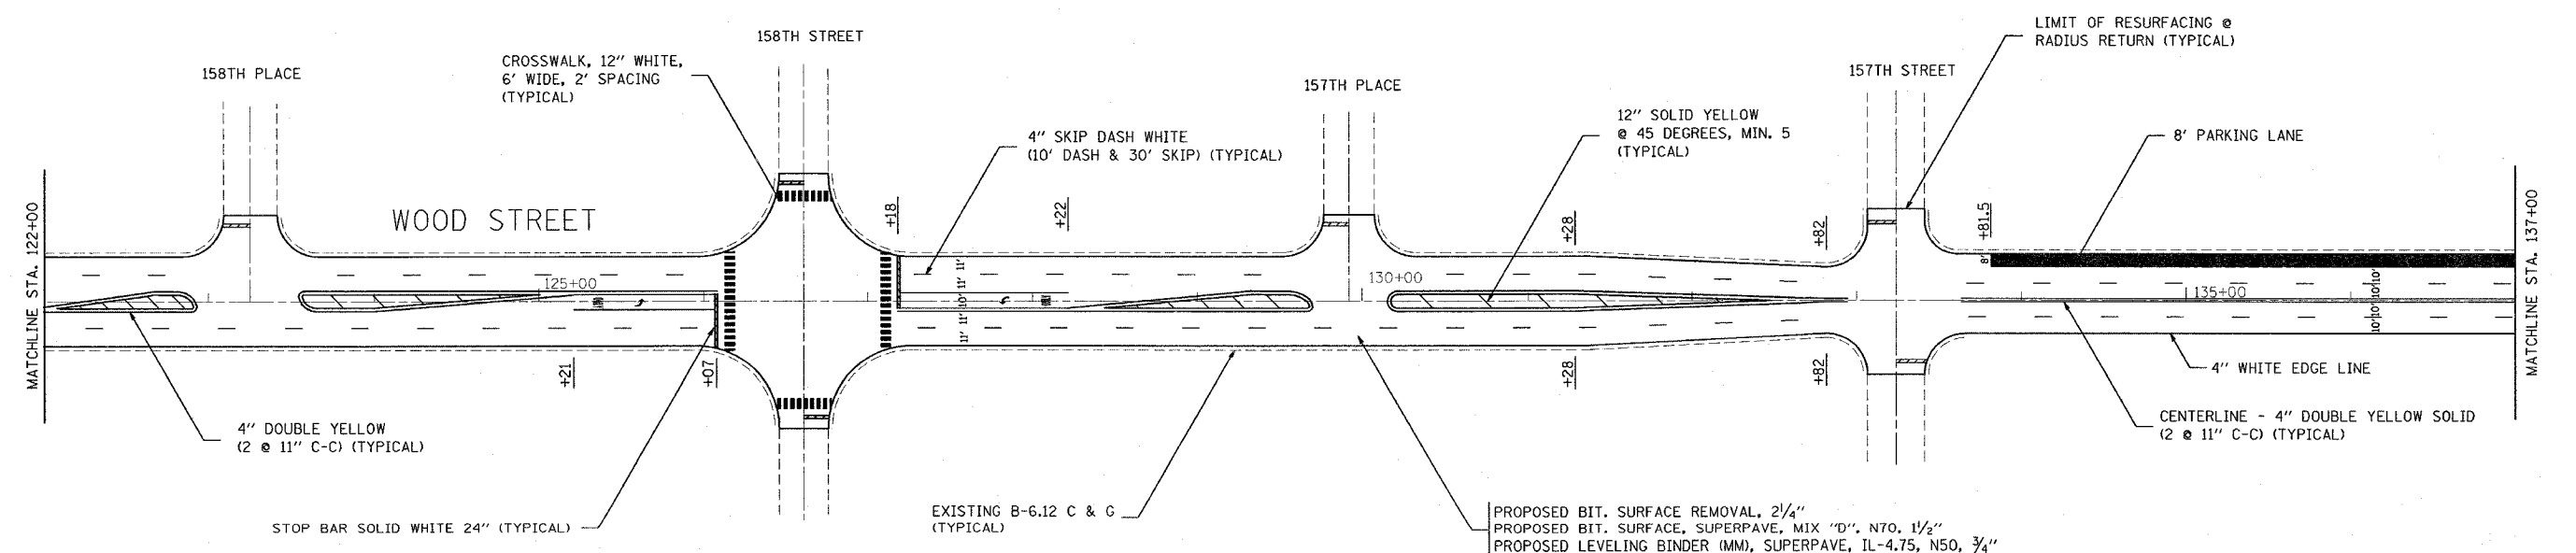

STOP BAR SOLID WHITE 24" (TYPICAL)

EXISTING B-6.12 C & G (TYPICAL)

PROPOSED BIT. SURFACE REMOVAL, 2/4"
 PROPOSED BIT. SURFACE, SUPERPAVE, MIX "D", N70, 1/2"
 PROPOSED LEVELING BINDER (MM), SUPERPAVE, IL-4.75, N50, 3/4"

REVISIONS	
NAME	DATE

ILLINOIS DEPARTMENT OF TRANSPORTATION
 F.A.U. 2857: WOOD STREET
 IL 83 TO 161ST STREET

ROADWAY AND PAVEMENT
 MARKING PLAN

SCALE: VERT. 1"=50'
 HORIZ. DATE: 03/26/04

DRAWN BY
 CHECKED BY