


F.A. RTE.	SECTION	COUNTY	TOTAL SHEETS	SHEET NO.
2857	145RS-4	COOK	28	9
STA. 137+00		TO STA. 167+00		
FED. ROAD DIST. NO. 1		ILLINOIS	FED. AID PROJECT	

CONTRACT NO. 62675

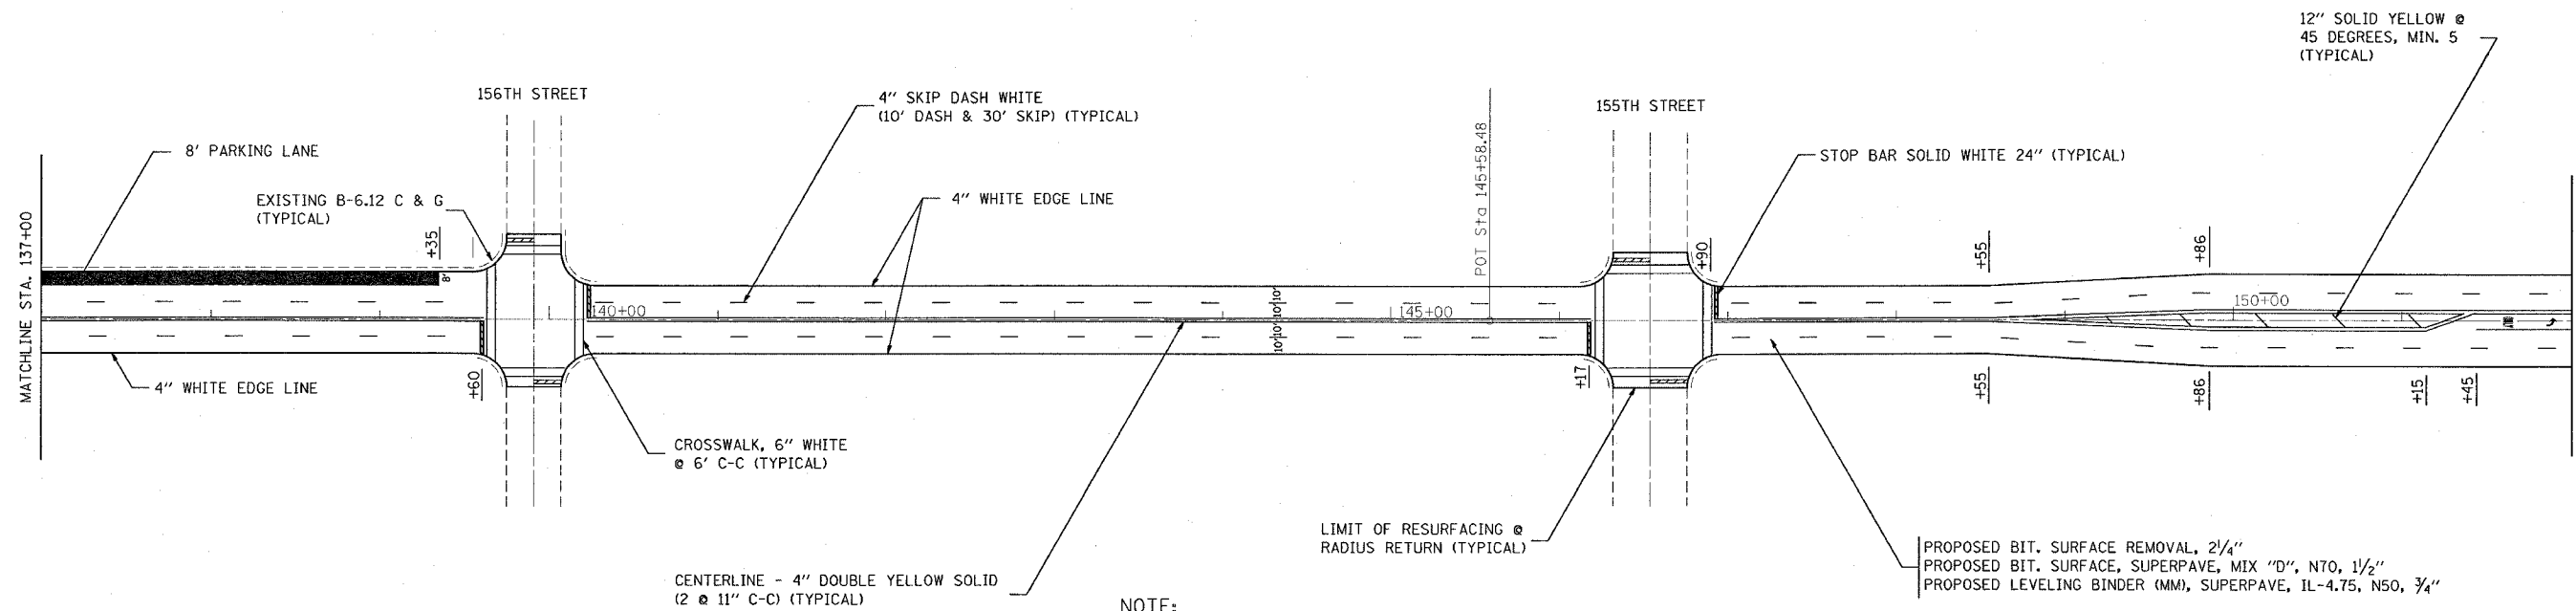


NOTE:

ALL DIMENSIONS ARE TO THE EDGE OF PAVEMENT OR LANE.

ALL FINAL PAVEMENT MARKINGS ARE THERMOPLASTIC.

FOR PAVEMENT MARKING DETAILS, SEE SPECIAL DETAIL SHEETS FOR "DISTRICT ONE PAVEMENT MARKINGS".

FOR DETAILS & SYMBOLS OF RAISED REFLECTIVE PAVEMENT MARKERS, SEE SPECIAL DETAIL SHEETS FOR "DISTRICT ONE TYPICAL APPLICATIONS RAISED REFLECTIVE PAVEMENT MARKERS (SNOW-FLOW RESISTANT)". DUAL ONE-WAY CRYSTAL MARKERS SHALL BE USED ON SKIP-DASH LANE LINES.

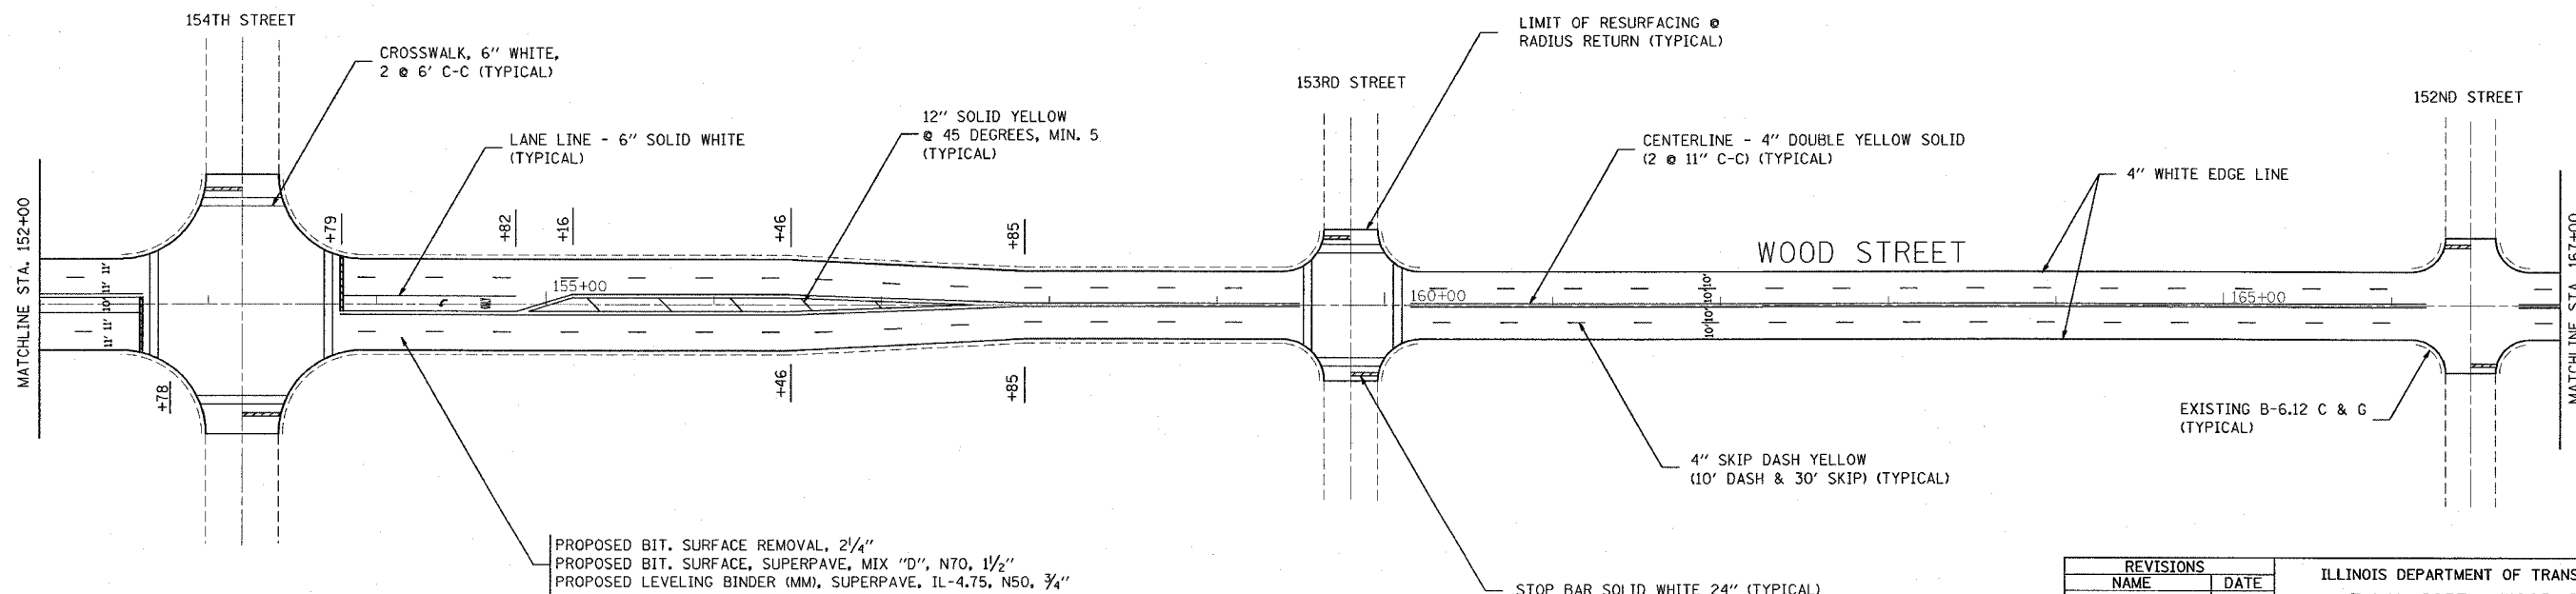

REVISIONS	
NAME	DATE

ILLINOIS DEPARTMENT OF TRANSPORTATION
 F.A.U. 2857: WOOD STREET
 IL 83 TO 161ST STREET
 ROADWAY AND PAVEMENT
 MARKING PLAN

SCALE: VERT. 1"=50'
 HORIZ.
 DATE: 03/26/04

DRAWN BY
 CHECKED BY