


F.A.U. RTE.	SECTION	COUNTY	TOTAL SHEETS	SHEET NO.
2857	145RS-4	COOK	28	11
STA. 197+00		TO STA. 199+45		
FED. ROAD DIST. NO. 1	ILLINOIS	FED. AID PROJECT		

CONTRACT NO. 62675

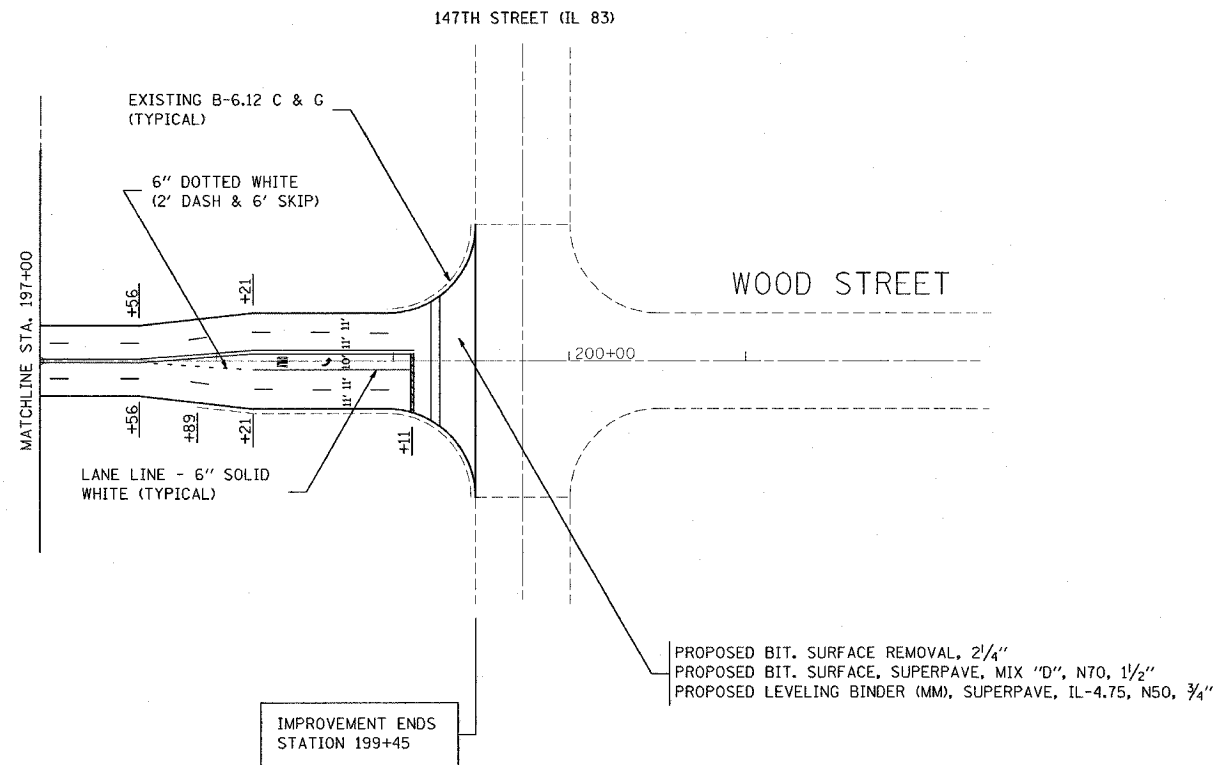

NOTE:

- ALL DIMENSIONS ARE TO THE EDGE OF PAVEMENT OR LANE.
- ALL FINAL PAVEMENT MARKINGS ARE THERMOPLASTIC.
- FOR PAVEMENT MARKING DETAILS, SEE SPECIAL DETAIL SHEETS FOR "DISTRICT ONE PAVEMENT MARKINGS".
- FOR DETAILS & SYMBOLS OF RAISED REFLECTIVE PAVEMENT MARKERS, SEE SPECIAL DETAIL SHEETS FOR "DISTRICT ONE TYPICAL APPLICATIONS RAISED REFLECTIVE PAVEMENT MARKERS (SNOW-PLOW RESISTANT)". DUAL ONE-WAY CRYSTAL MARKERS SHALL BE USED ON SKIP-DASH LANE LINES.

REVISIONS	
NAME	DATE

ILLINOIS DEPARTMENT OF TRANSPORTATION
 F.A.U. 2857: WOOD STREET
 IL 83 TO 161ST STREET
 ROADWAY AND PAVEMENT
 MARKING PLAN
 SCALE: VERT. 1"=50'
 HORIZ. DATE: 03/26/04
 DRAWN BY
 CHECKED BY

03/26/04 10:23:20 AM 10/26/04 10:23:20 AM 10/26/04 10:23:20 AM