


F.A.U. RTE.	SECTION	COUNTY	TOTAL SHEETS	SHEET NO.
2857	145RS-4	COOK	28	12
FED. ROAD DIST. NO. 1		ILLINOIS	FED. AID PROJECT	

CONTRACT NO. 62675

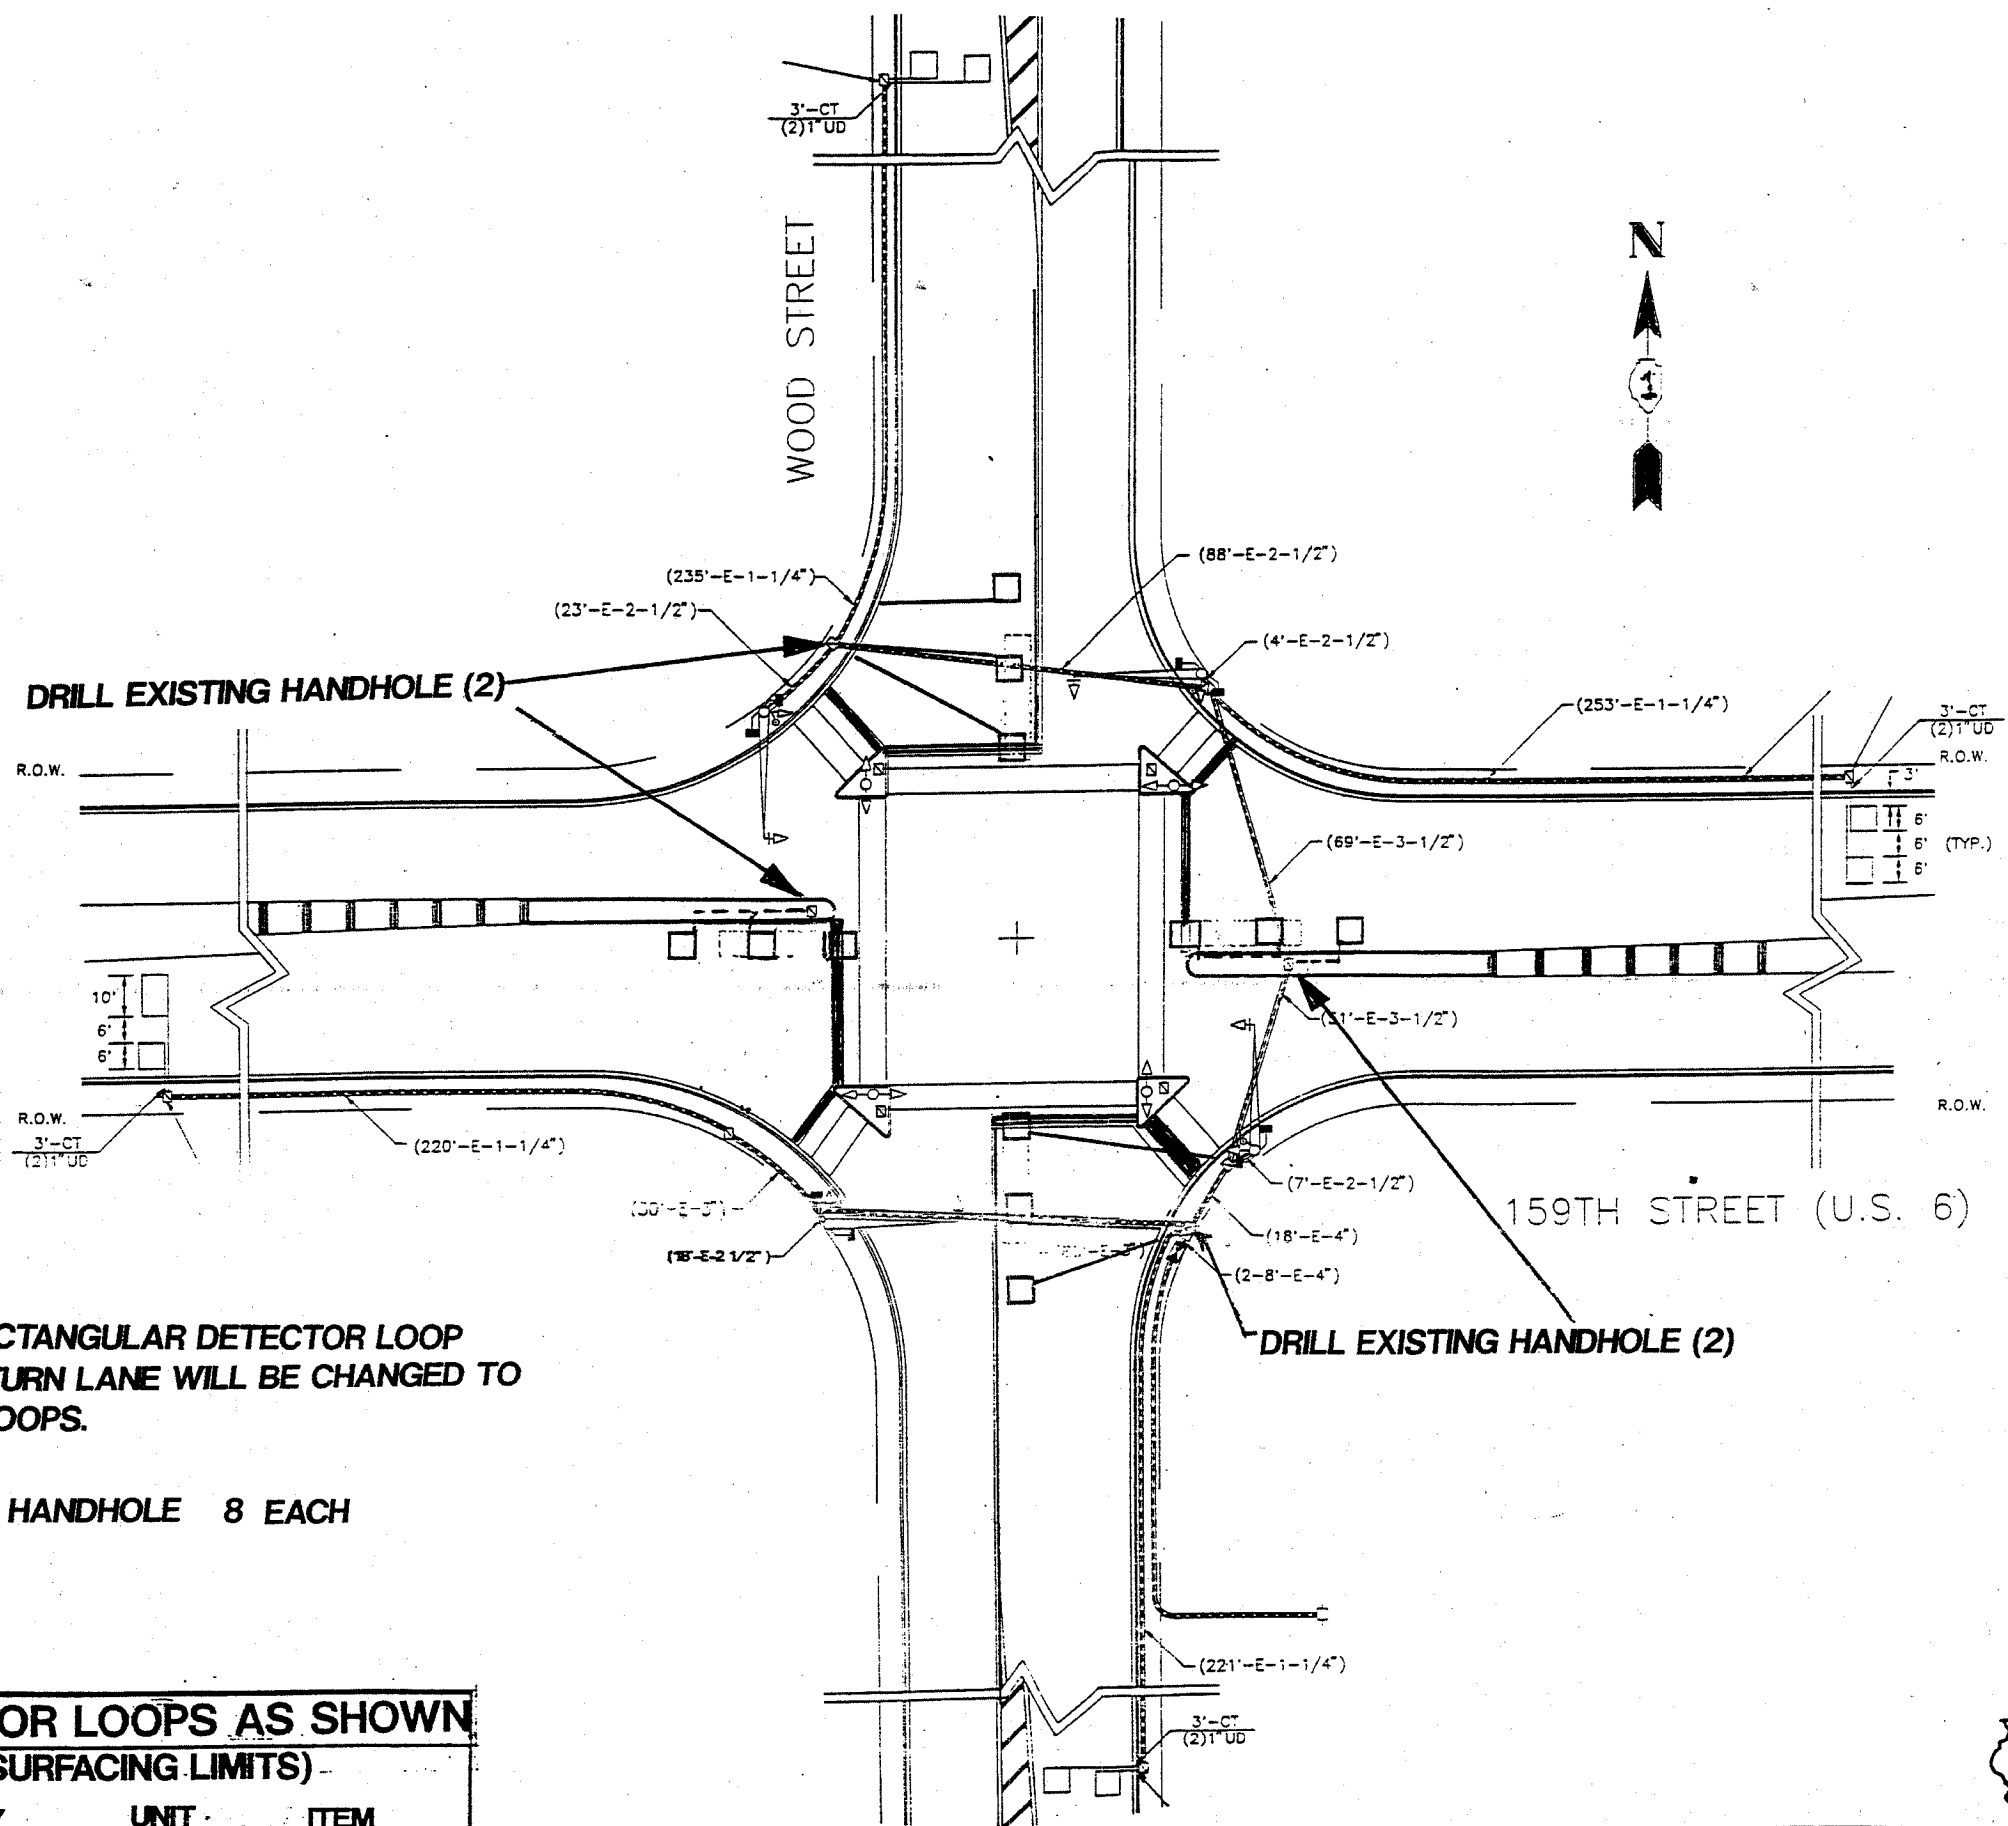

NOTE:

THE SINGLE RECTANGULAR DETECTOR LOOP IN EACH LEFT TURN LANE WILL BE CHANGED TO THREE 6' x 6' LOOPS.

DRILL EXISTING HANDHOLE 8 EACH
87900200

REPLACE ALL DETECTOR LOOPS AS SHOWN (WITHIN THE RESURFACING LIMITS)			
CODE NO.	QUANTITY	UNIT	ITEM
88600600	637'	FOOT	DETECTOR LOOP REPLACEMENT

NOTE:
THIS PLAN IS FOR THE PURPOSE OF REPLACING THE DETECTOR LOOPS. ALL OTHER INFORMATION SHOWN IS NOT RELATED AND WILL BE DISREGARDED.



SCALE: 1" = 40'
DATE: _____
DESIGNED BY: _____
DRAWN BY: _____
CHECKED BY: _____

ILLINOIS DEPARTMENT OF TRANSPORTATION
DETECTOR LOOPS AT:
US RT 6 (159th STREET) & WOOD STREET