


CONTRACT 62694

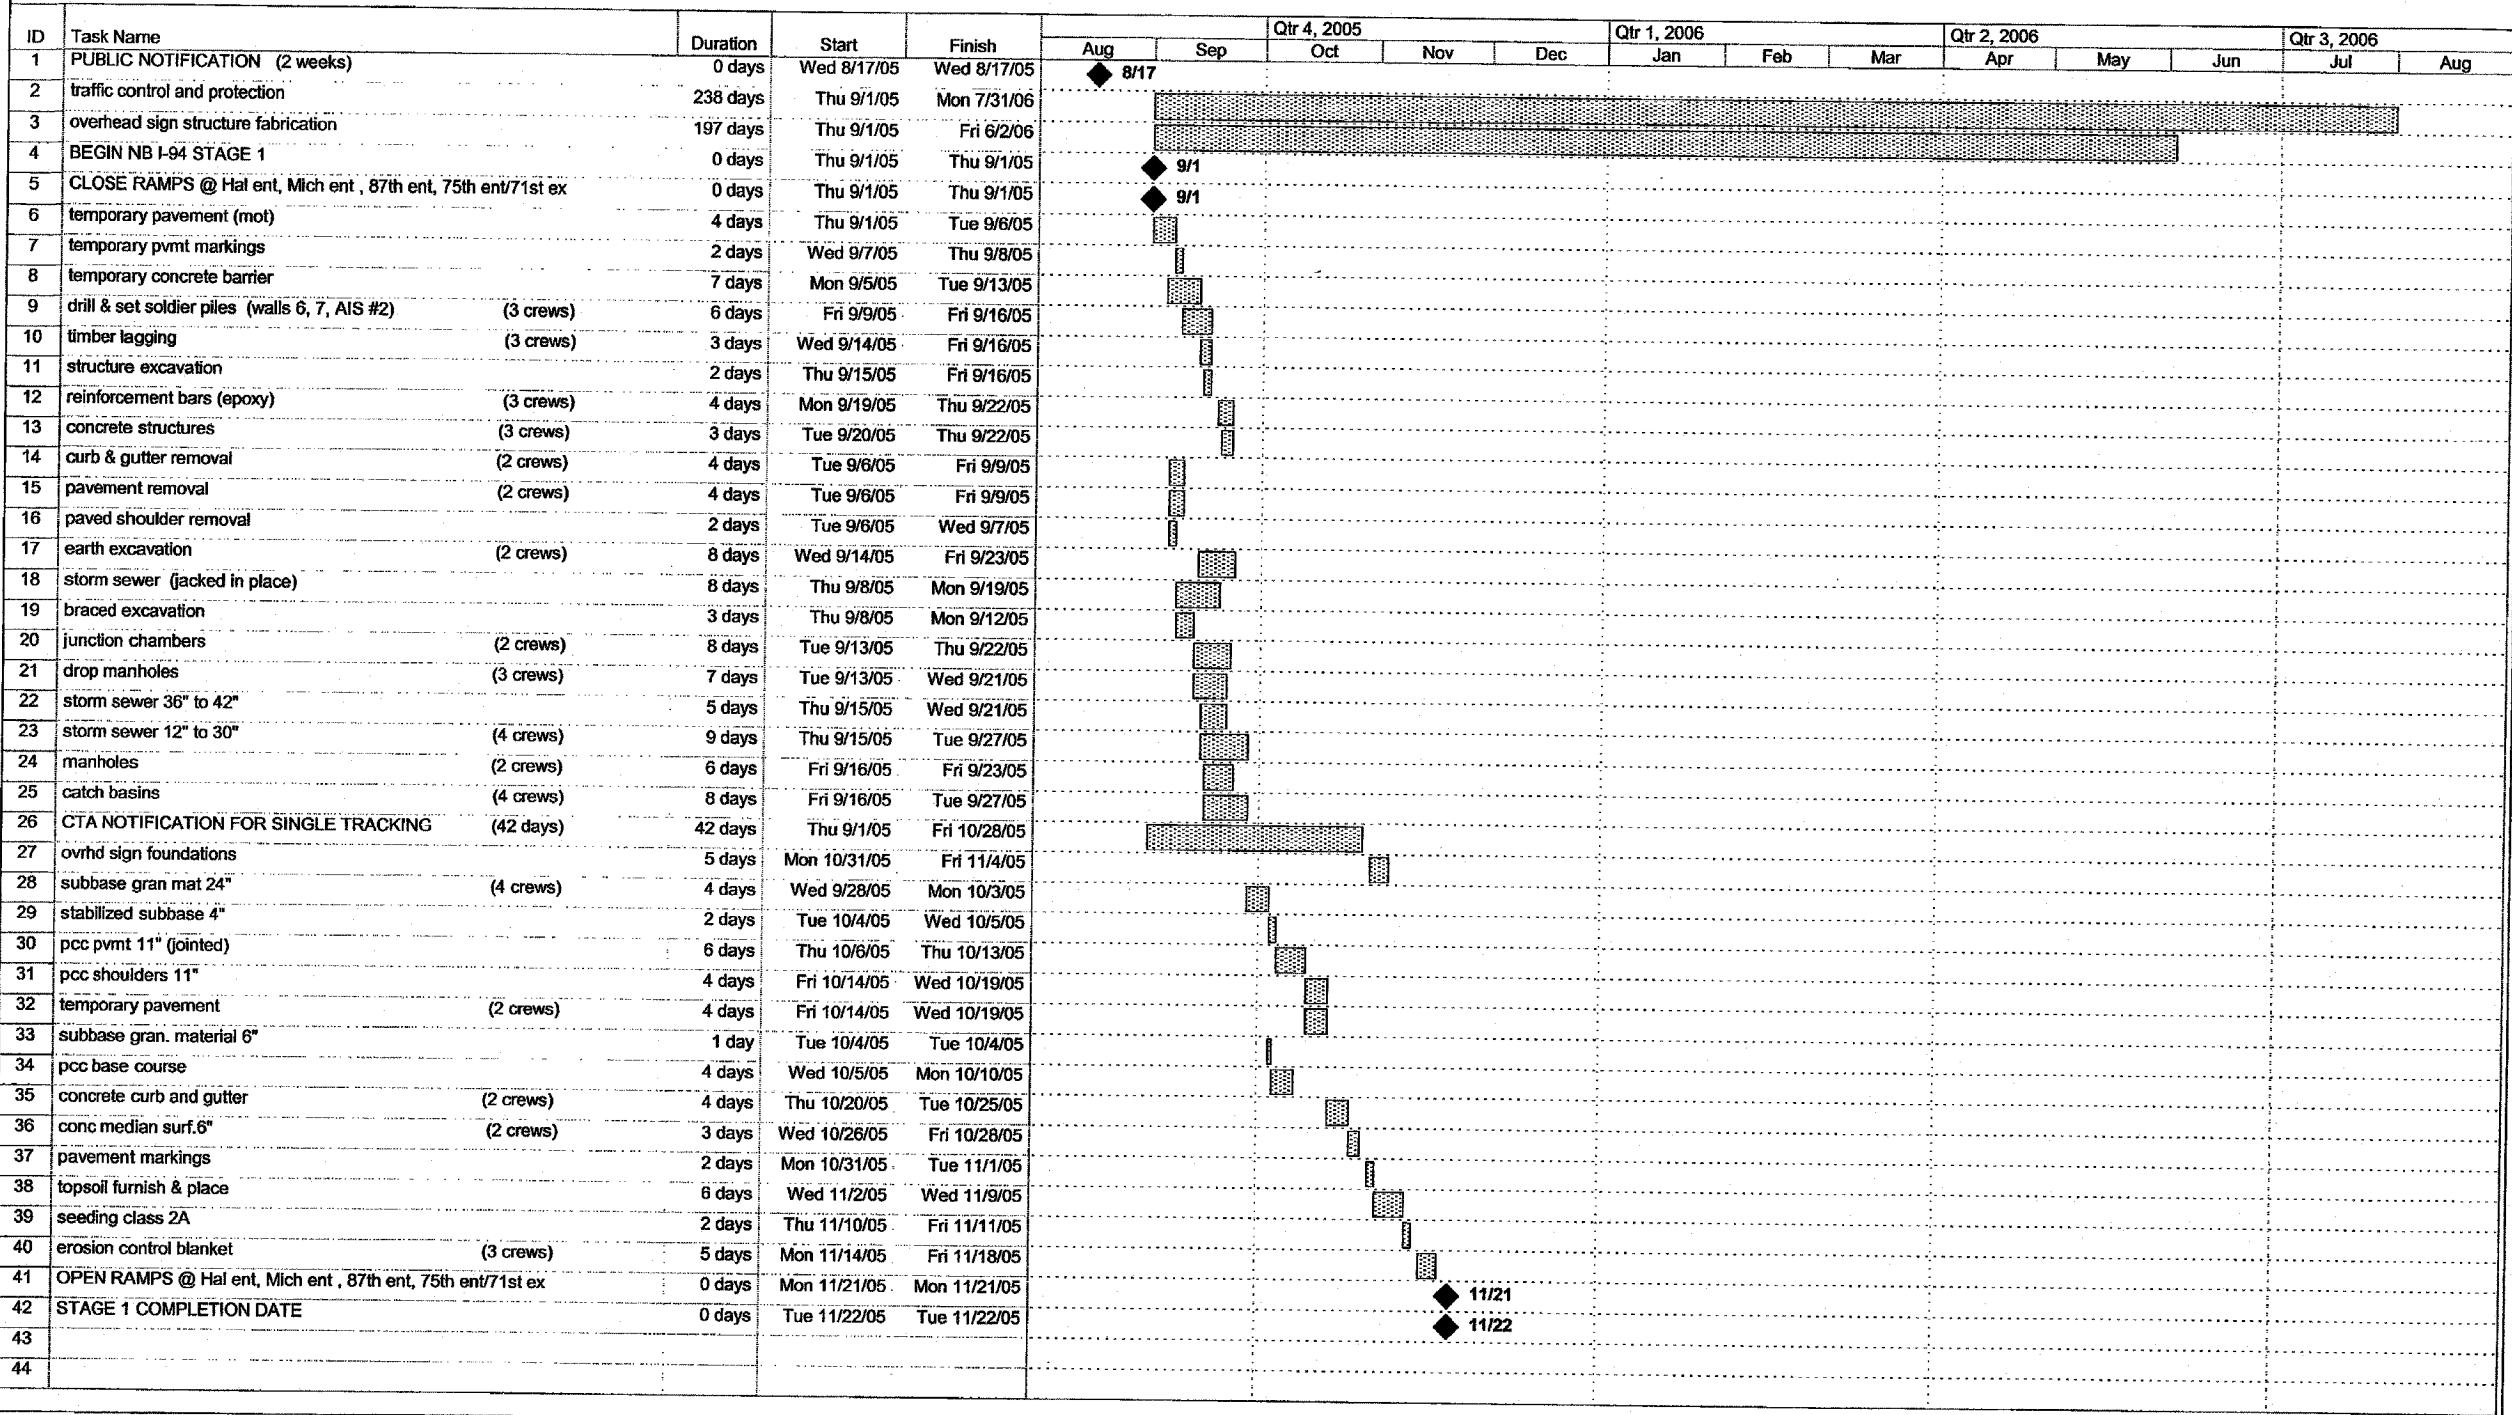

Project: 17A construction schedule
Date: Thu 3/17/05

Task: [Pattern] Progress
Split: [Pattern] Milestone

Summary: [Pattern] External Tasks
Project Summary: [Pattern] External Milestone

Deadline: [Symbol]



REVISIONS	
NAME	DATE

ILLINOIS DEPARTMENT OF TRANSPORTATION
F.A.I. 94 (DAN RYAN EXPRESSWAY)

SUGGESTED CONSTRUCTION SEQUENCE
CONTRACT 17A: STAGE 1

SCALE: NONE
DATE: MARCH 18, 2005

DRAWN BY: MPG
CHECKED BY: MAG

P:\02373\road\17A\17A01.dwg 10/27/05 10:27:06 AM