
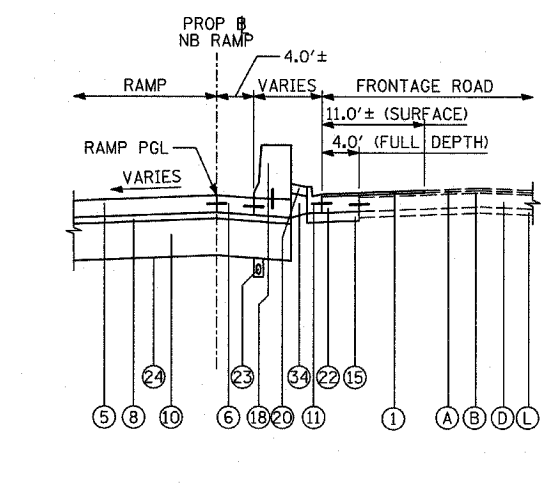
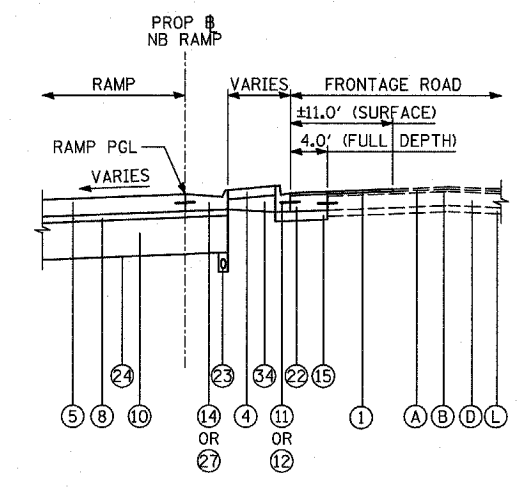


PROPOSED NB ENTRANCE/EXIT RAMP AT FRONTAGE ROAD TERMINAL WITH NO ADJACENT RETAINING WALL

PROPOSED NB ENTRANCE/EXIT RAMP DETAIL AT FRONTAGE ROAD TERMINAL WITH ADJACENT RETAINING WALL

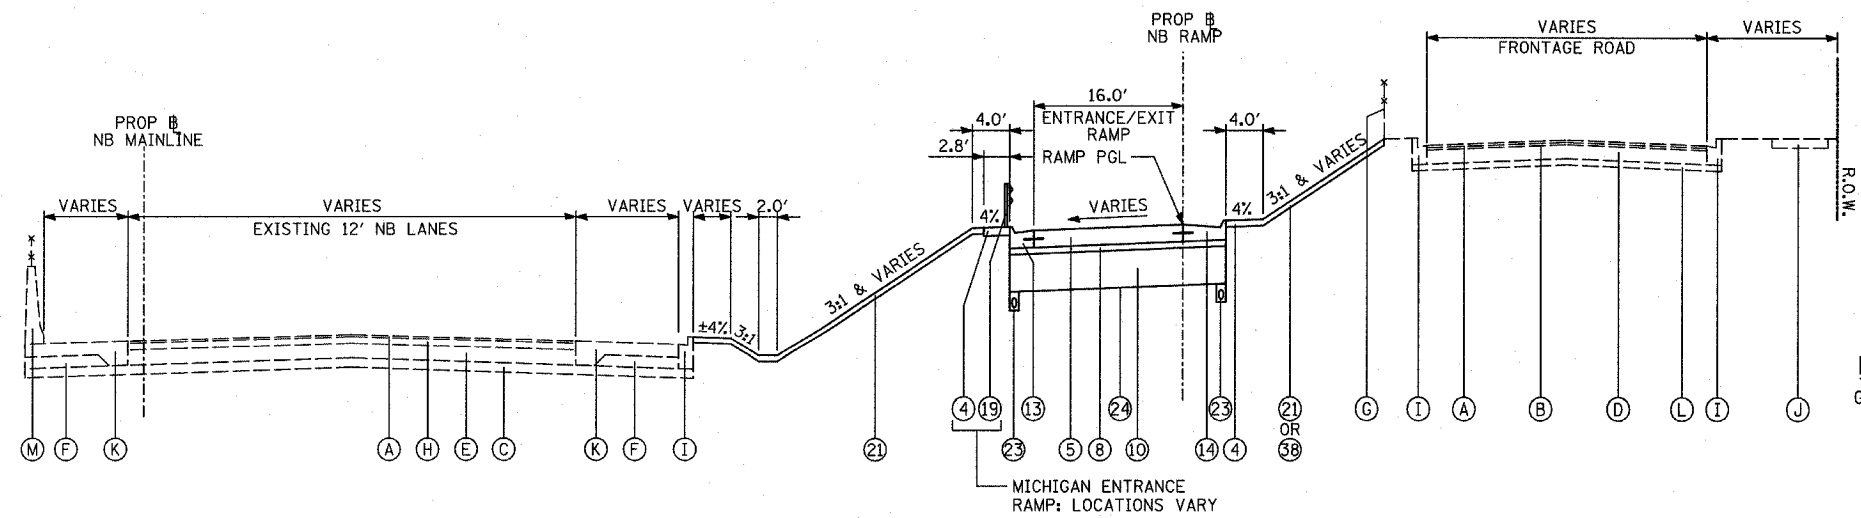

PROPOSED NB ENTRANCE/EXIT RAMP DETAIL GORE WITHOUT CONCRETE BARRIER AT FRONTAGE ROAD TERMINAL

PROPOSED NB ENTRANCE/EXIT RAMP DETAIL GORE WITH CONCRETE BARRIER AT FRONTAGE ROAD TERMINAL

PROPOSED NB ENTRANCE/EXIT RAMP PROPOSED RAMP WITH NO ADJACENT RETAINING WALL

MICHIGAN ENTRANCE RAMP: LOCATIONS VARY

TYLIN INTERNATIONAL

REVISIONS	
NAME	DATE

ILLINOIS DEPARTMENT OF TRANSPORTATION
 F.A.I. 94 (DAN RYAN EXPRESSWAY)
 EXISTING & PROPOSED TYPICAL SECTIONS
 NB ENTRANCE/EXIT RAMP
 (SHEET 1 OF 5)
 SCALE: NONE
 DATE: MARCH 18, 2005
 DRAWN BY: MPG
 CHECKED BY: JPM