

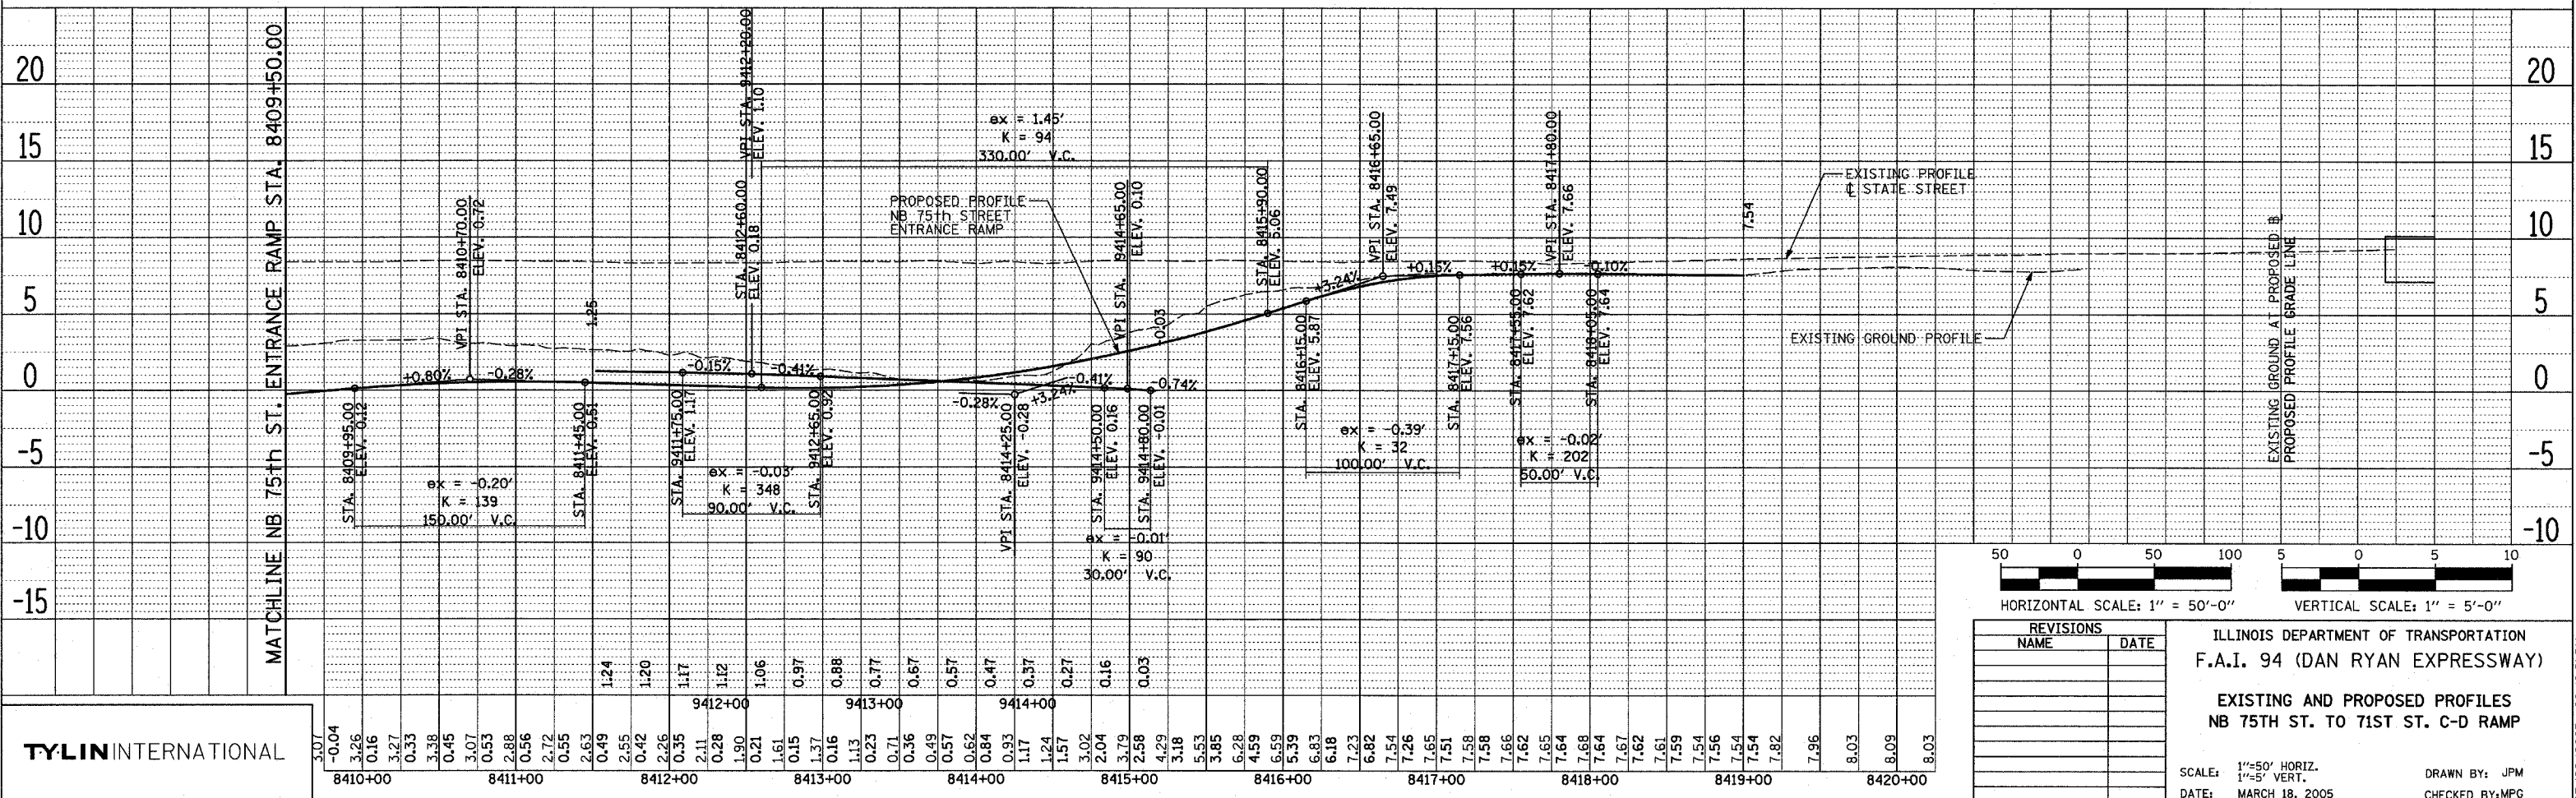


PLAN SURVEYED BY: DATE:
 PLANNED BY:
 CHECKED BY:
 NOTE BOOK NO.:
 DATE FILED:
 FILE NAME:

PLAN SURVEYED BY: DATE:
 PLANNED BY:
 CHECKED BY:
 NOTE BOOK NO.:
 DATE FILED:
 FILE NAME:

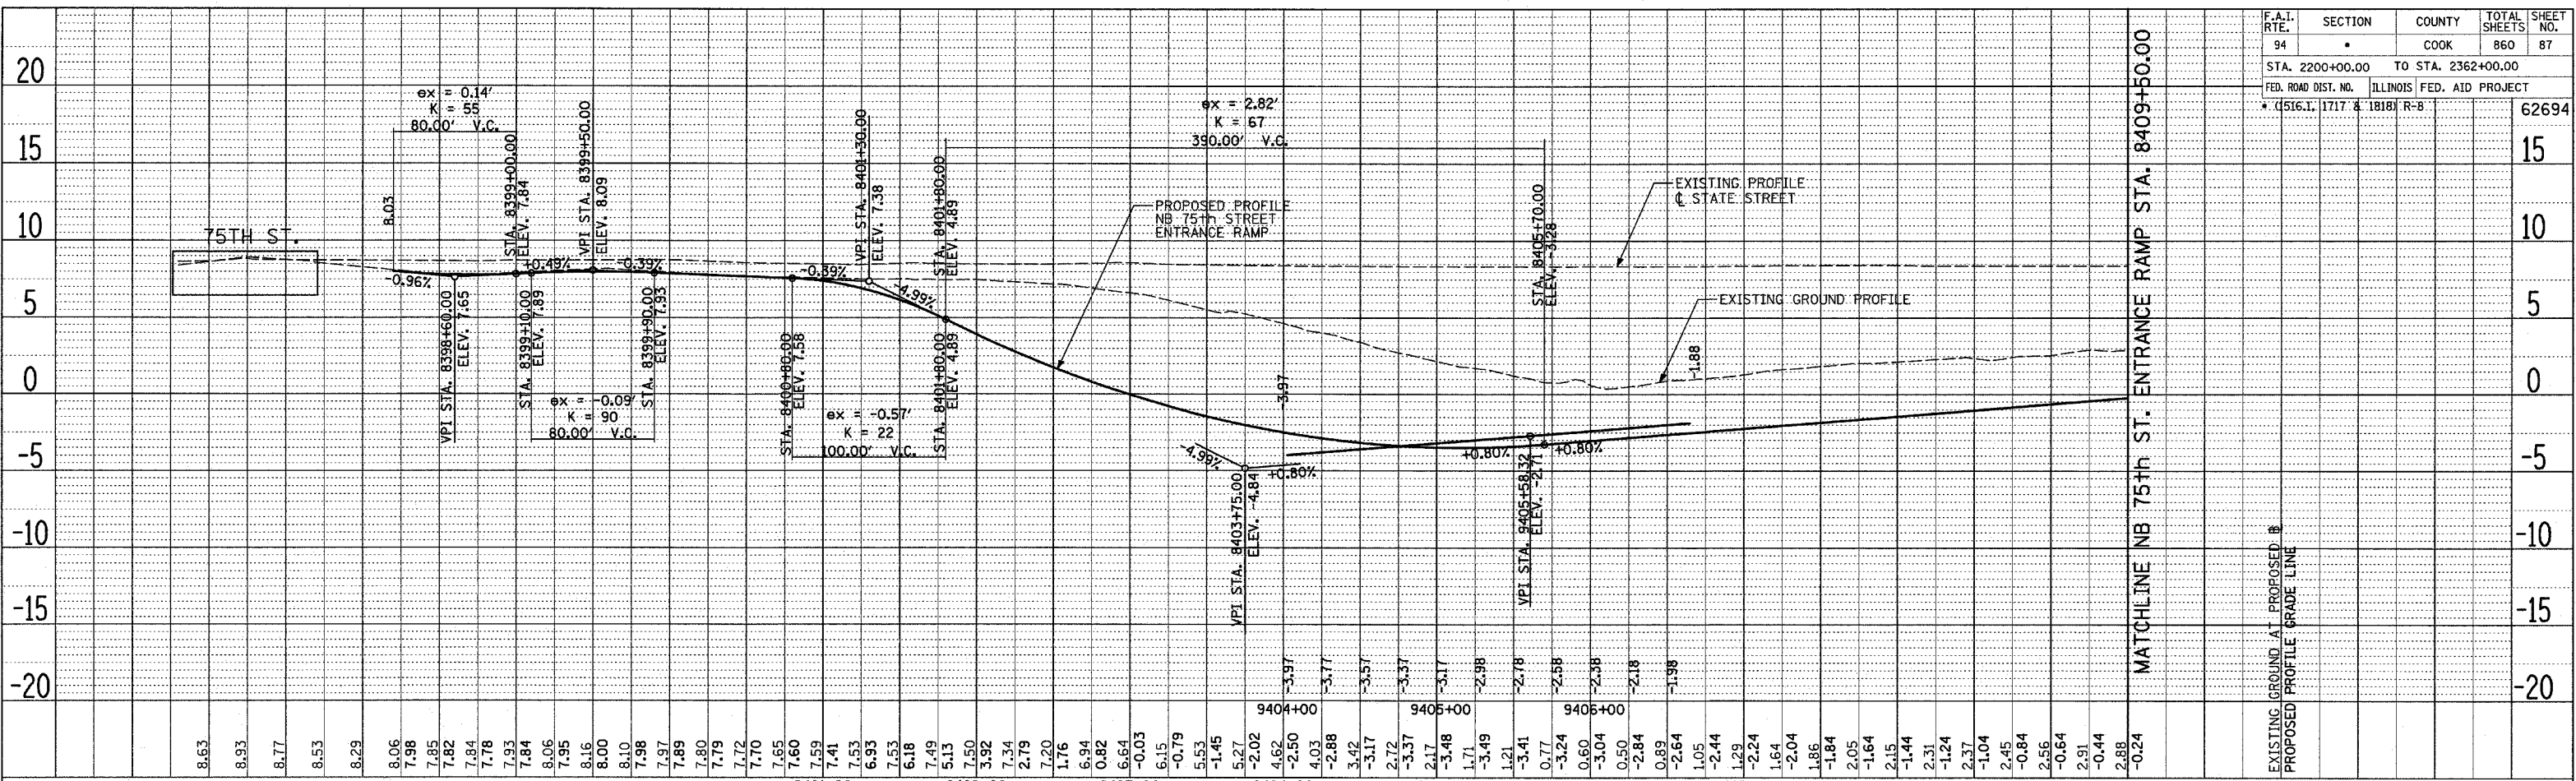

F.A.I. RTE. 94	SECTION *	COUNTY COOK	TOTAL SHEETS 860	SHEET NO. 87
STA. 2200+00.00 TO STA. 2362+00.00		ILLINOIS FED. AID PROJECT		
FED. ROAD DIST. NO. * (516.1, 1717 & 1818) R-8		62694		

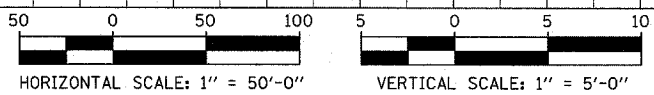

REVISIONS	
NAME	DATE

ILLINOIS DEPARTMENT OF TRANSPORTATION
 F.A.I. 94 (DAN RYAN EXPRESSWAY)
EXISTING AND PROPOSED PROFILES
 NB 75TH ST. TO 71ST ST. C-D RAMP
 SCALE: 1" = 50' HORIZ.
 1" = 5' VERT.
 DATE: MARCH 18, 2005
 DRAWN BY: JPM
 CHECKED BY: MPG

TYLIN INTERNATIONAL

8400+00	8.63	8401+00	8.93	8402+00	8.77	8403+00	8.53	8404+00	8.29	8405+00	8.06	8406+00	7.98	8407+00	7.95	8408+00	7.82	8409+00	7.84	8410+00	7.93	8411+00	7.84	8412+00	8.06	8413+00	8.16	8414+00	8.00	8415+00	7.95	8416+00	8.16	8417+00	8.10	8418+00	7.98	8419+00	7.97	8420+00	7.89	7.80	7.72	7.70	7.65	7.60	7.59	7.41	6.93	7.53	6.18	7.49	5.13	7.50	3.92	7.34	2.79	1.76	6.94	0.82	6.64	-0.03	6.15	-0.79	5.53	-1.45	5.27	-2.02	4.62	-3.97	4.03	-2.88	3.42	-3.17	2.72	-3.37	2.17	-3.48	1.71	-2.98	1.21	-3.41	0.77	-3.24	0.60	-3.04	-2.38	0.50	-2.84	0.89	-1.98	-2.64	1.05	-2.44	1.29	-2.24	1.64	-2.04	1.86	-1.84	2.05	-1.64	2.15	-1.44	2.31	-1.24	2.37	-1.04	2.45	-0.84	2.56	-0.64	2.91	-0.44	2.88	-0.24
---------	------	---------	------	------	-------	------	-------	------	-------	------	-------	------	-------	------	-------	------	-------	------	-------	------	-------	------	-------	------	-------	------	-------	------	-------	-------	------	-------	------	-------	-------	------	-------	------	-------	------	-------	------	-------	------	-------	------	-------	------	-------	------	-------	------	-------	------	-------	------	-------	------	-------

03/28/2005 02:40:21 PM