
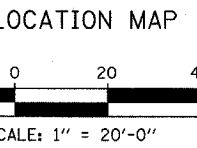
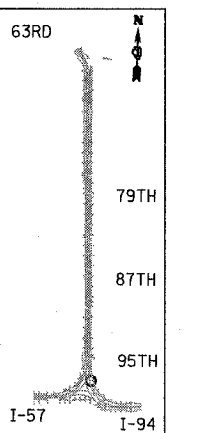


F.A.I. RTE.	SECTION	COUNTY	TOTAL SHEETS	SHEET NO.
94	*	COOK	860	104
STA. 2200+00.00		TO STA. 2362+00.00		
FED. ROAD DIST. NO.	ILLINOIS	FED. AID PROJECT		
* (1516.1, 1717 & 1818) R-8				62694

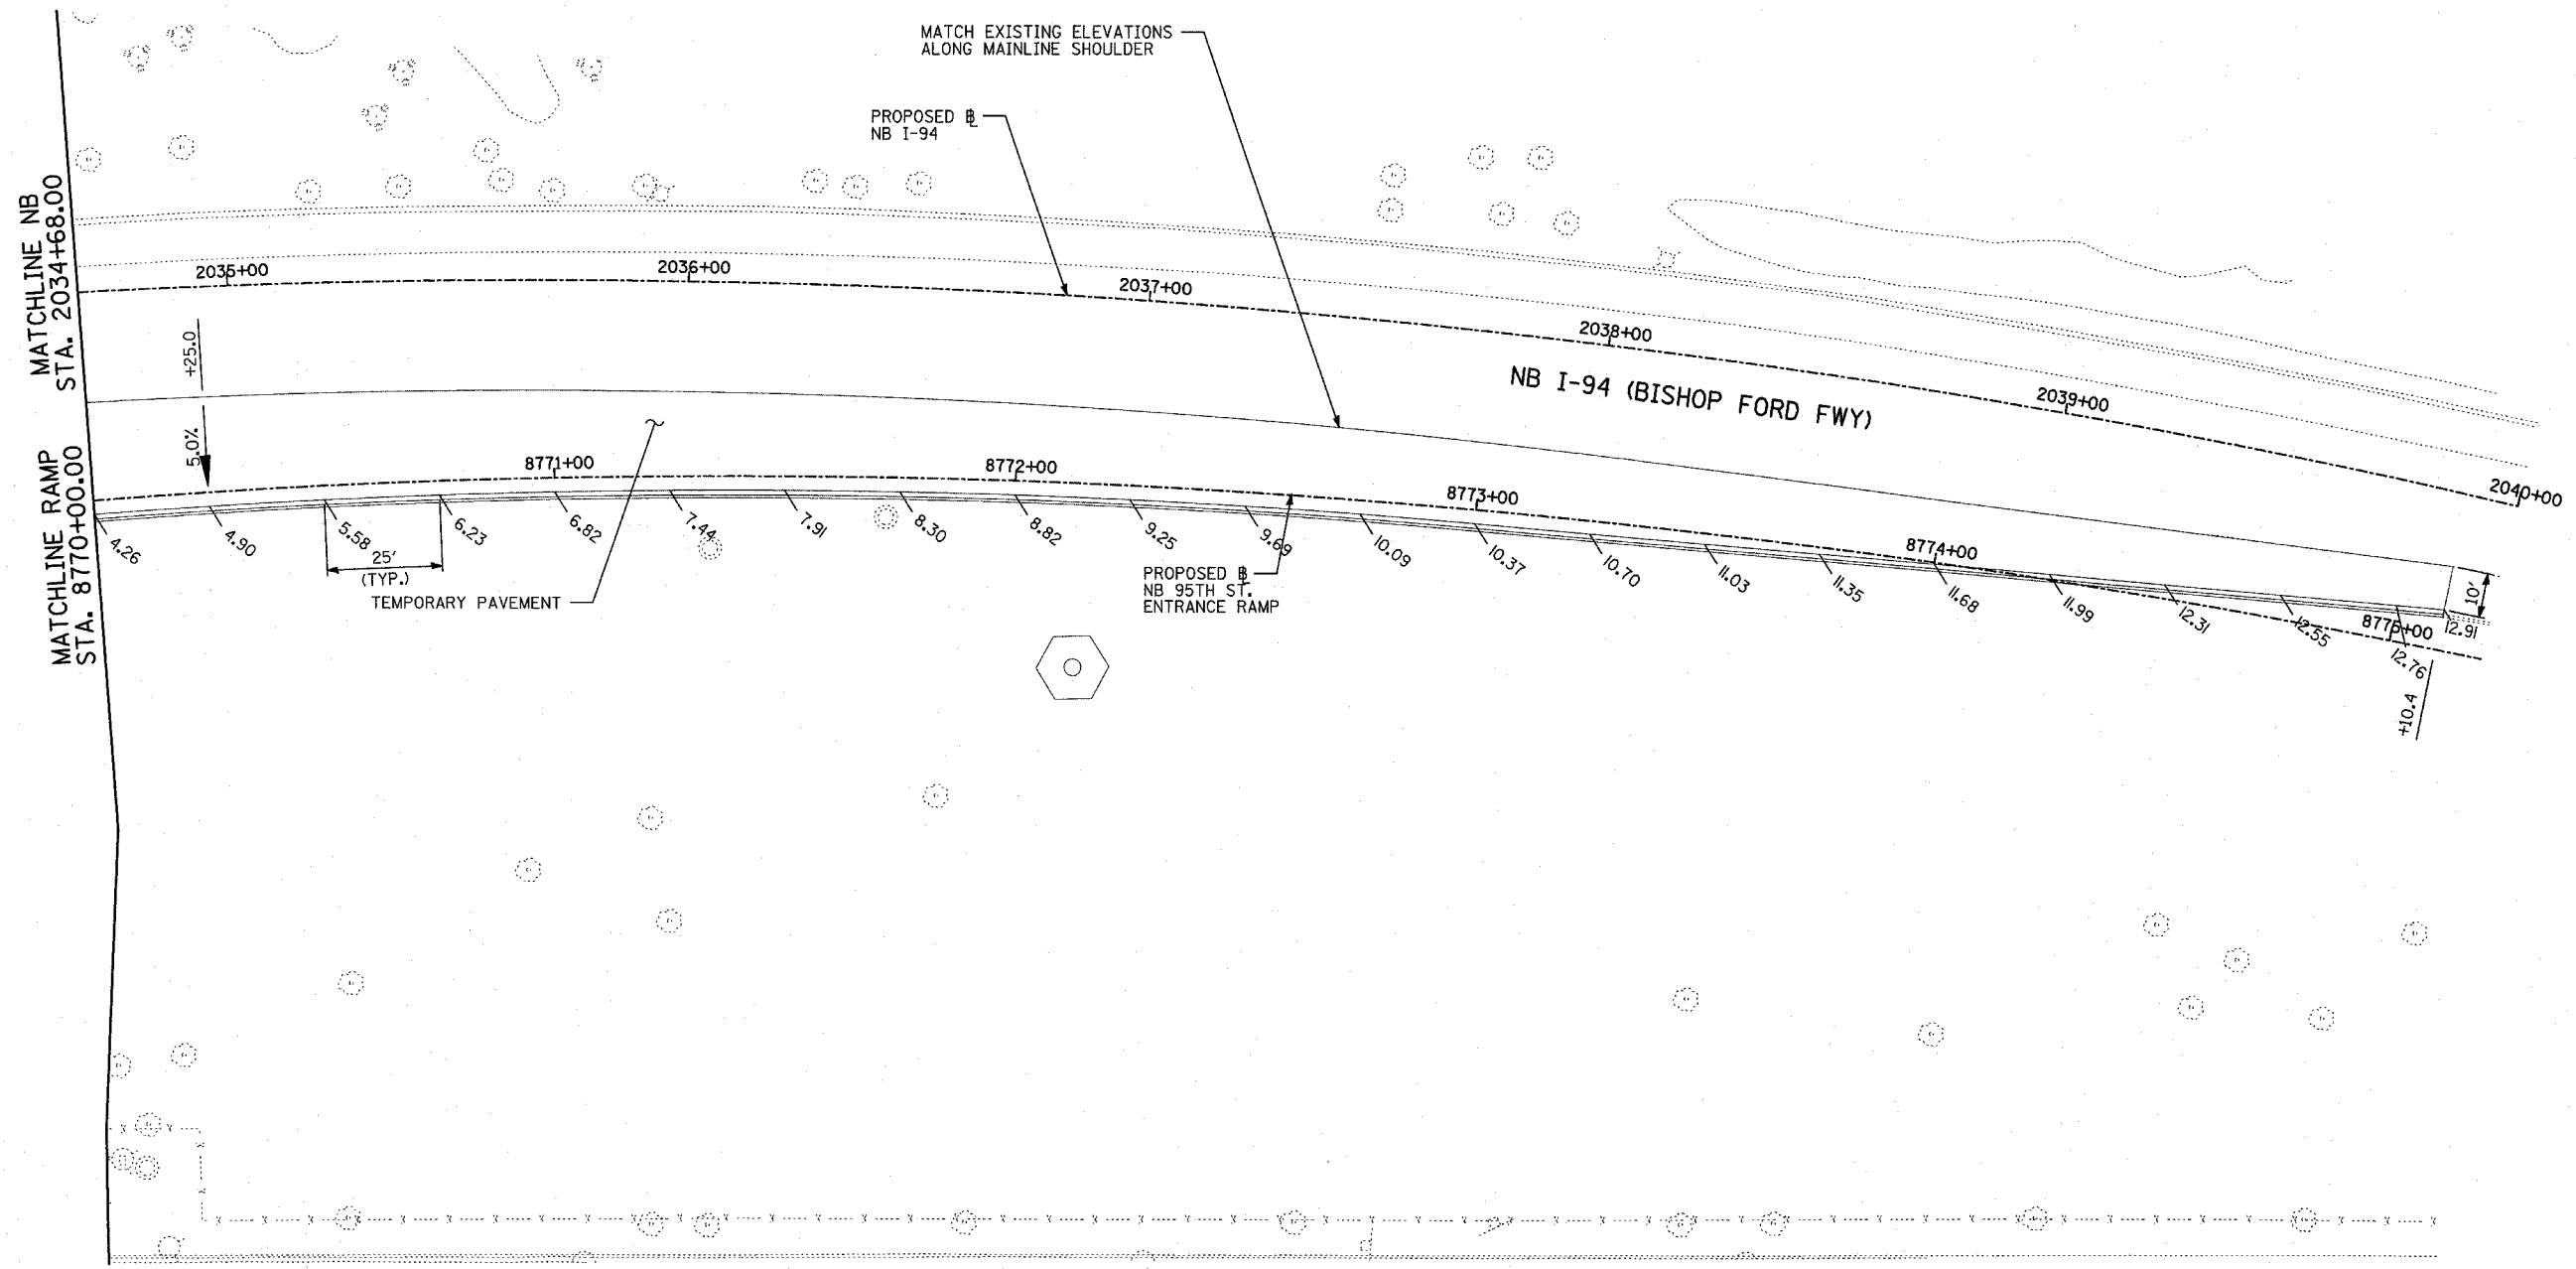

LEGEND:
 (+XX.X) MAINLINE ▣ STATION
 +XX.X RAMP ▣ STATION

REVISIONS	
NAME	DATE

ILLINOIS DEPARTMENT OF TRANSPORTATION
 F.A.I. 94 (DAN RYAN EXPRESSWAY)
 PAVEMENT JOINTING AND ELEVATION PLAN
 NB MICHIGAN AVENUE ENTRANCE RAMP
 RAMP STA. 8770+00.00 TO
 NB I-94 STA. 2040+00.00
 SCALE: 1"=20'
 DATE: MARCH 18, 2005
 DRAWN BY: JPM
 CHECKED BY: JPM, MAG

TYLIN INTERNATIONAL

03/25/2005 09:28:27 PM