
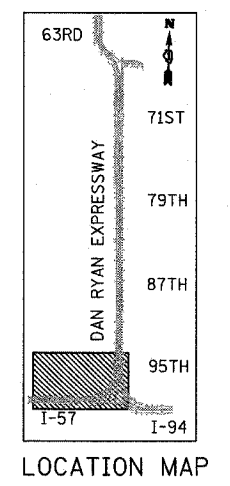


SIGNS ON THIS SHEET SHALL BE PAID FOR AS "TRAFFIC CONTROL AND PROTECTION FOR TEMPORARY DETOUR", 1 EACH.

LEGEND

- M4-5 (30" X 15")
- M3-2 (24" X 12")
- M4-8 (24" X 12")
- M1-1 (24" X 24")
- M20-2 (36" X 36")
- M4-9L (30" X 24")
- M4-9R (30" X 24")
- M6-2 (21" X 15")
- M6-3 (21" X 15")
- M5-1R (21" X 15")
- M5-1L (21" X 15")
- DETOUR ROUTE
- CLOSED TO TRAFFIC

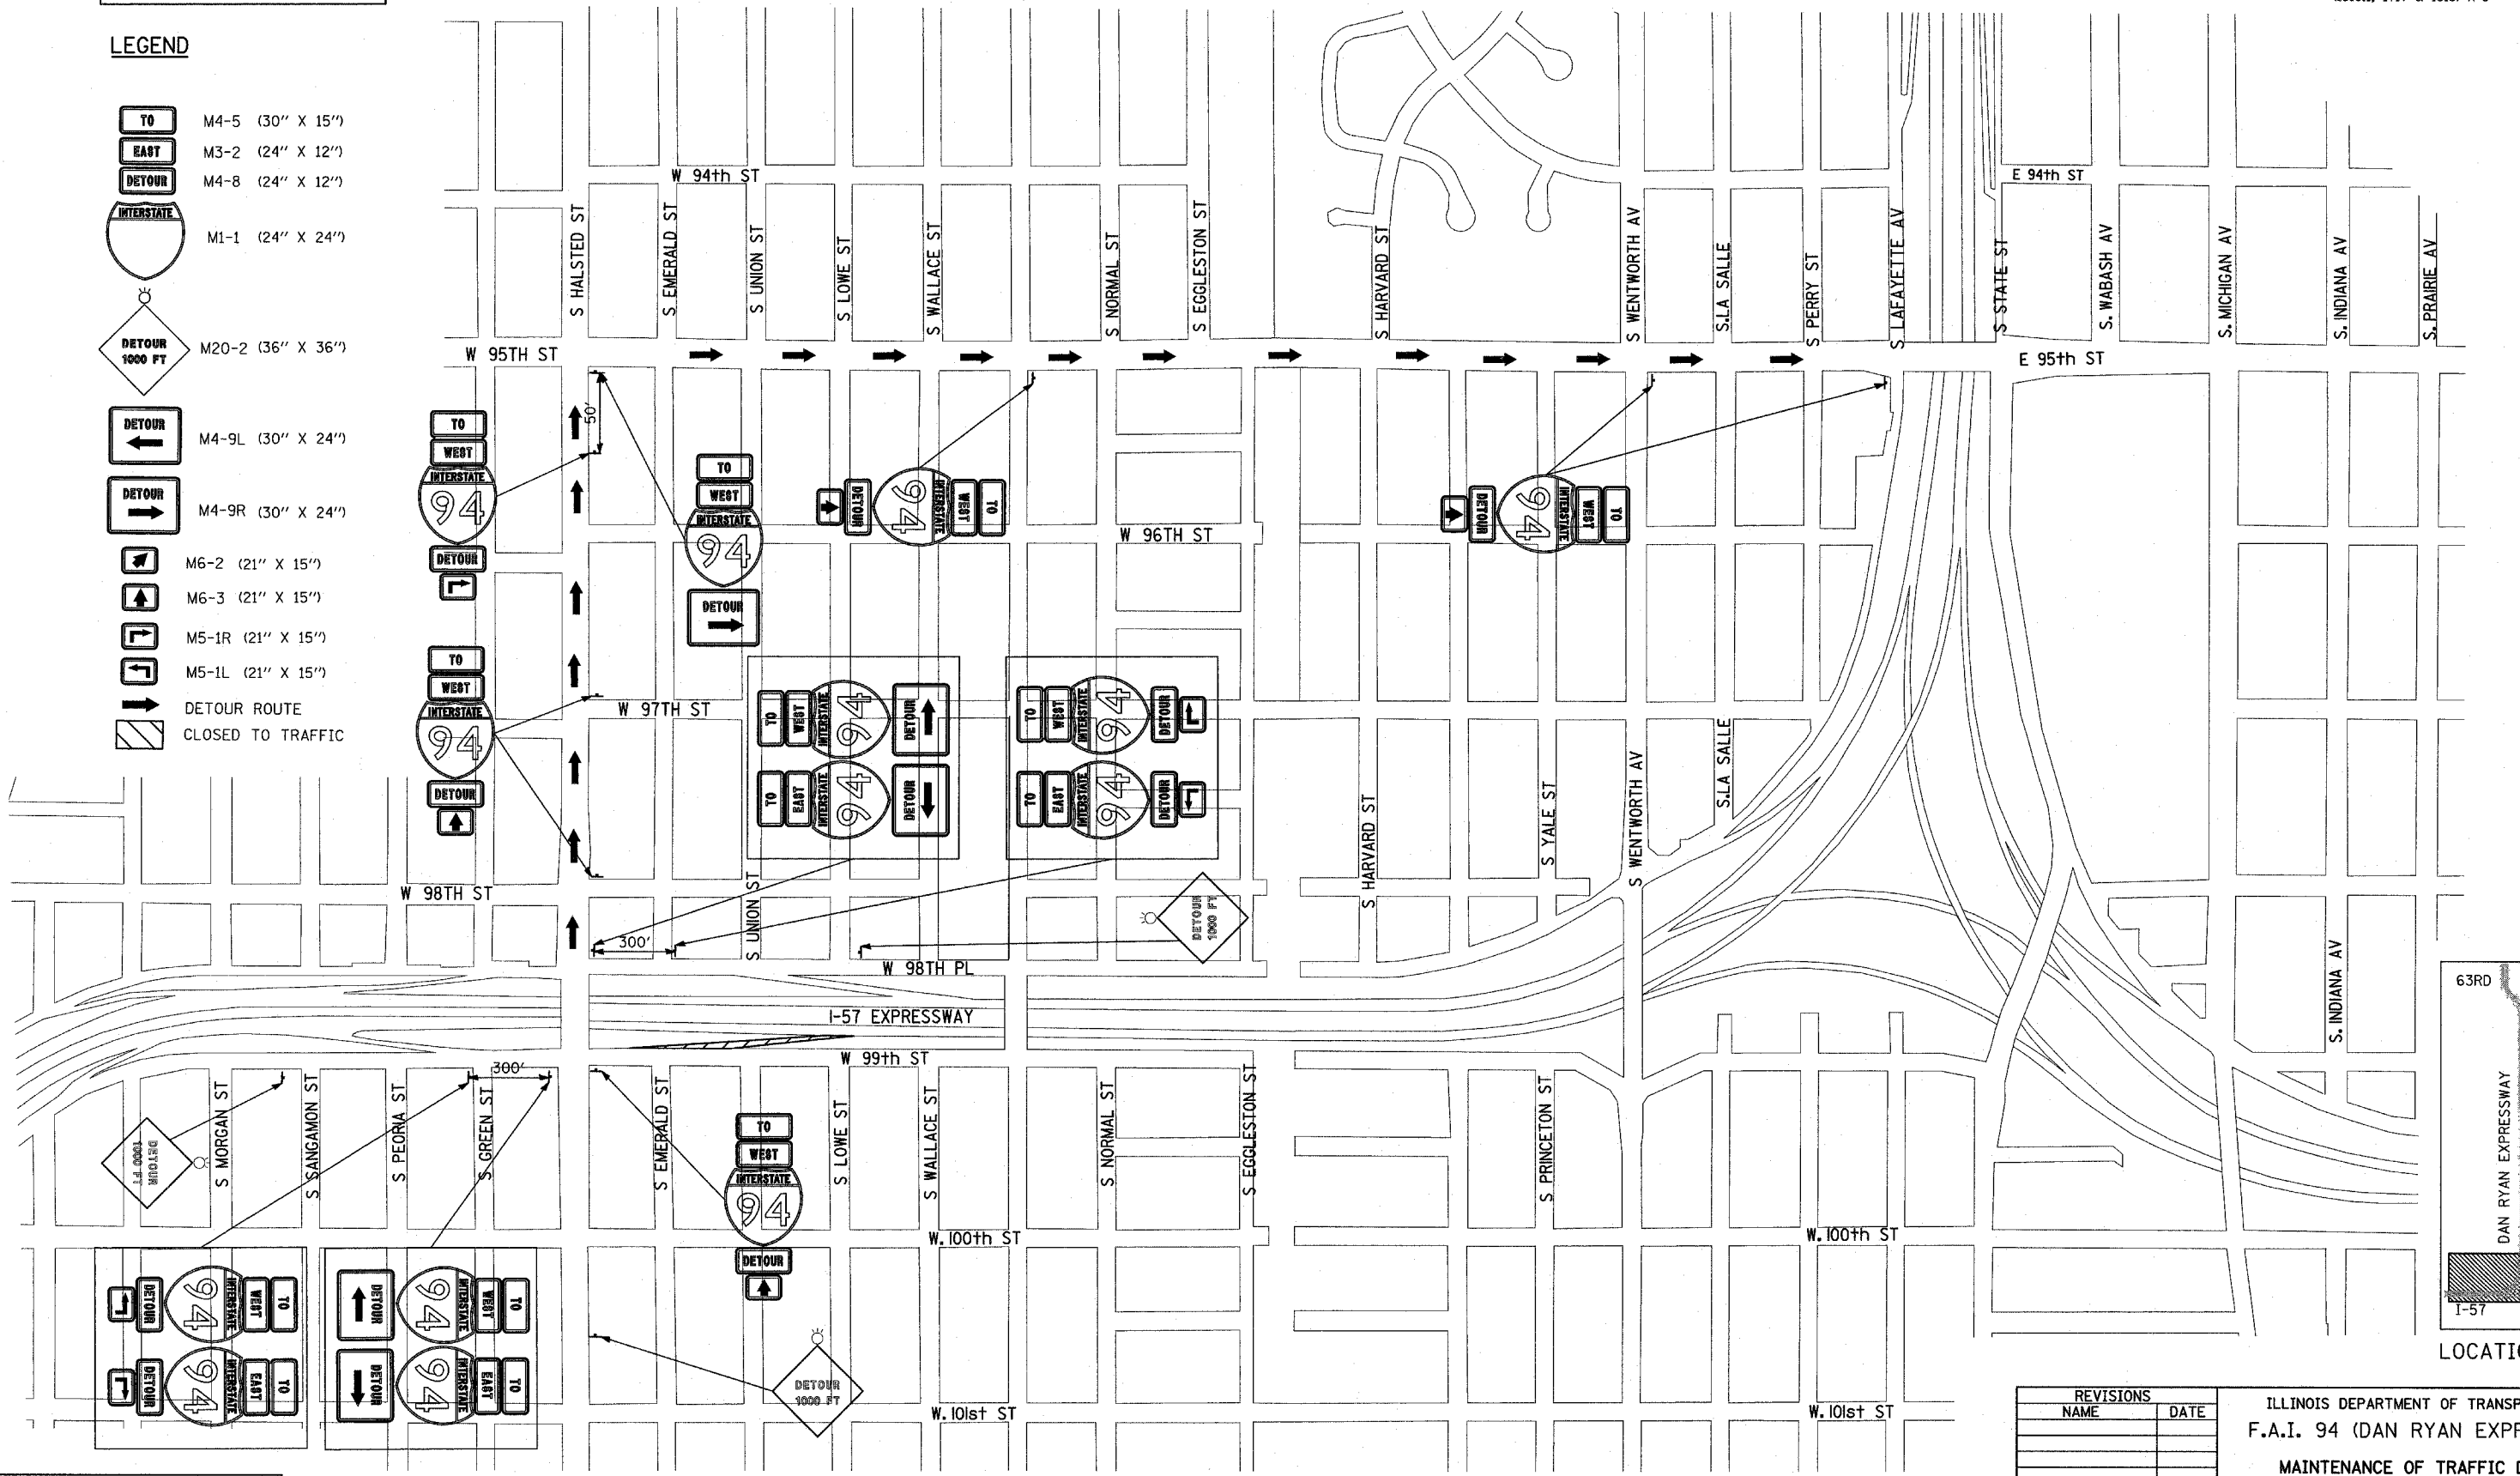

REVISIONS	
NAME	DATE

ILLINOIS DEPARTMENT OF TRANSPORTATION
F.A.I. 94 (DAN RYAN EXPRESSWAY)
MAINTENANCE OF TRAFFIC DETOUR
HALSTED ST RAMP CLOSURE
(NORTHBOUND I-94)

SCALE: NO SCALE
 DATE: MARCH 18, 2005

DRAWN BY: TCB
 CHECKED BY: MPG

P:\02313\Road\CT\01\mtr\17_Ast\01_30.dgn 3/25/2005 4:41:57 PM