



DATE	
BY	
PLAN	
NO.	

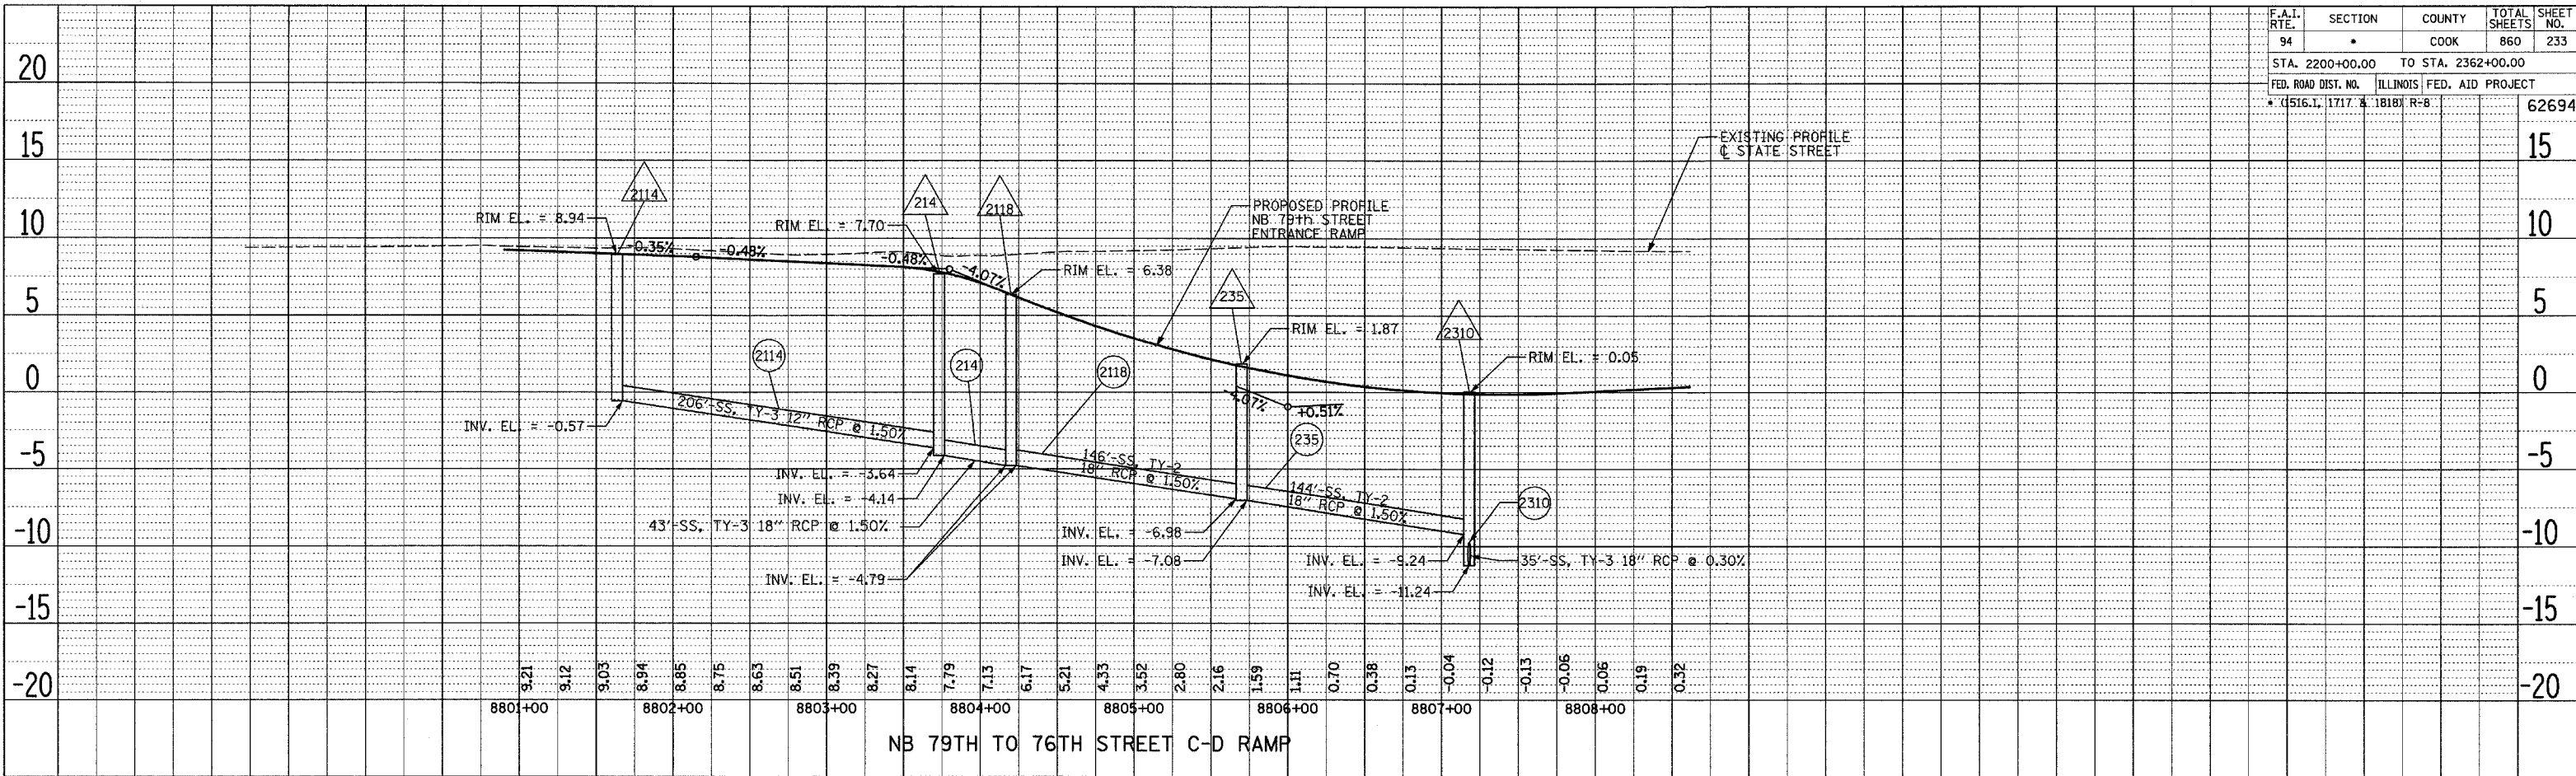


NB 79TH TO 76TH STREET C-D RAMP

DATE	
BY	
PLAN	
NO.	

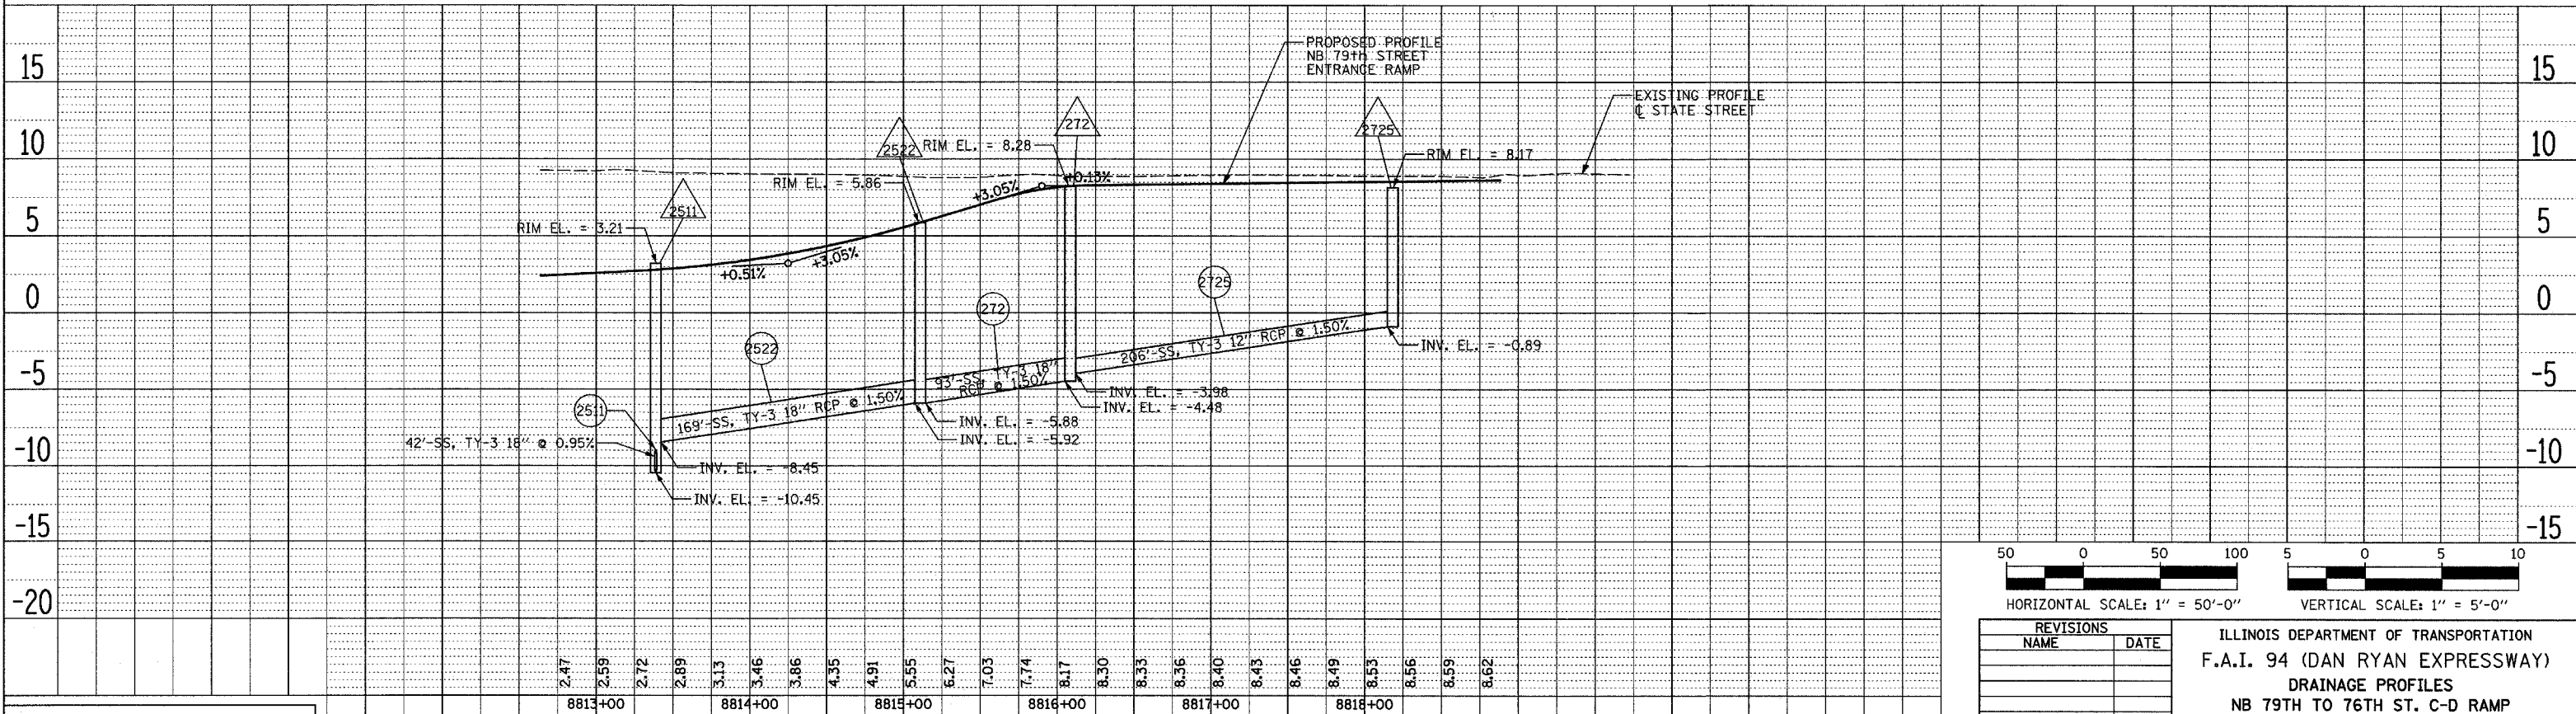

NB 79TH TO 76TH STREET C-D RAMP

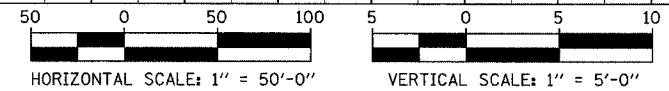

REVISIONS	
NAME	DATE

ILLINOIS DEPARTMENT OF TRANSPORTATION
F.A.I. 94 (DAN RYAN EXPRESSWAY)
DRAINAGE PROFILES
NB 79TH TO 76TH ST. C-D RAMP
STA. 8801+50.00 TO STA. 8807+50.00
STA. 8813+50.00 TO STA. 8818+50.00

SCALE: 1"=50' HORIZ.
1"=5' VERT.
DATE: MARCH 18, 2005

DRAWN BY: NSB
CHECKED BY: DA

1/12/05