




ME-16A TEMPORARY LIGHTING UNIT INSTALLATION DETAIL
WOOD POLE INSTALLATION IS SIMILAR
NOT TO SCALE

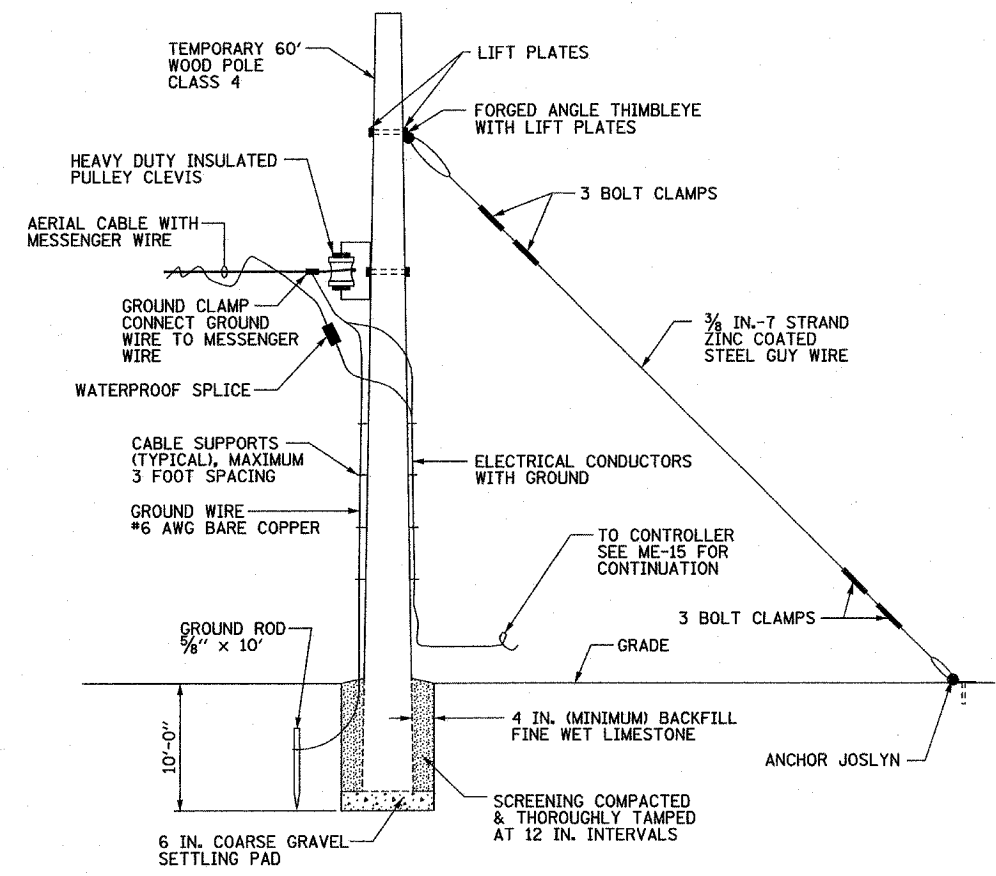

ME-16B TEMPORARY WOOD END POLE INSTALLATION DETAILS
NOT TO SCALE

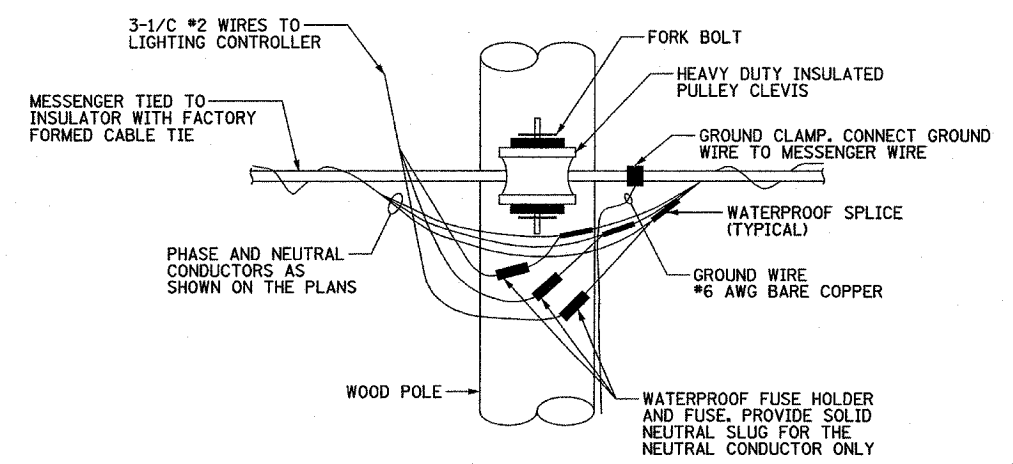

ME-16C TEMPORARY WOOD END POLE
AERIAL CABLE ATTACHMENT DETAIL
NOT TO SCALE

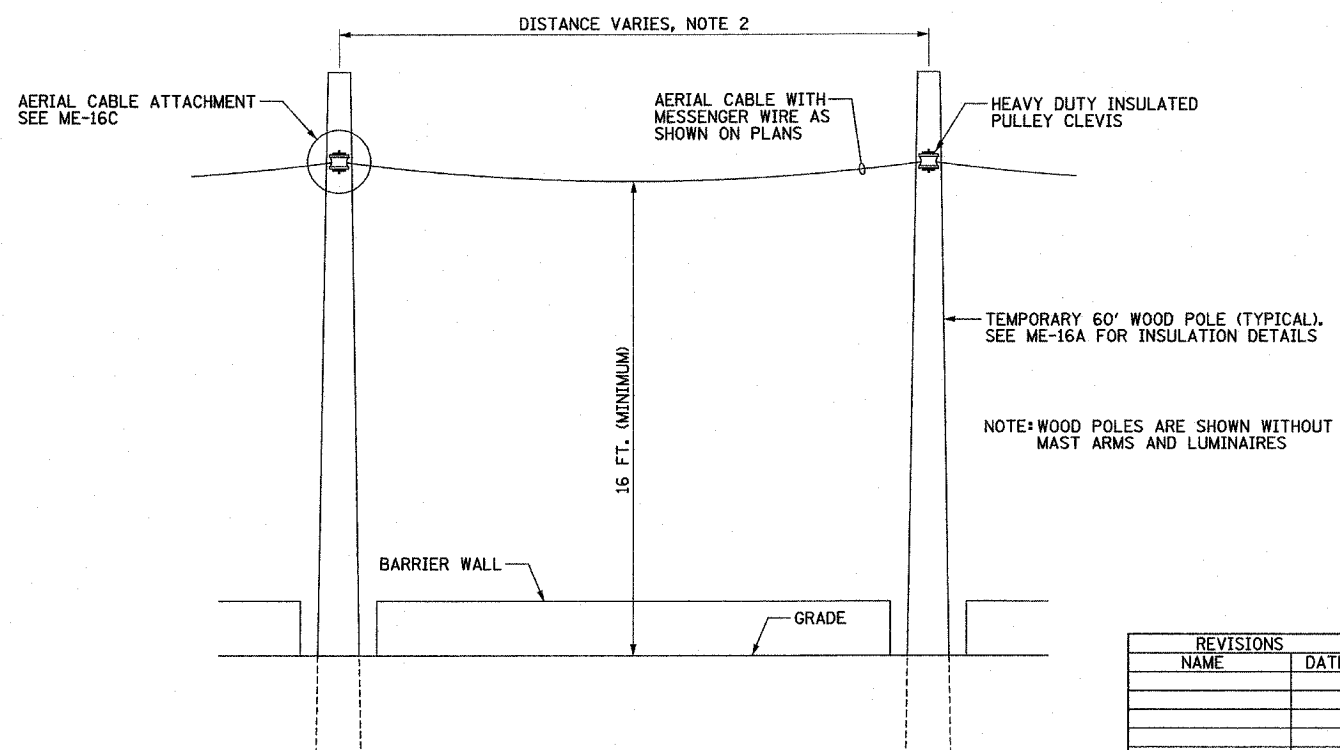

ME-16D AERIAL CABLE INSTALLATION DETAIL
NOT TO SCALE

REVISIONS	
NAME	DATE

ILLINOIS DEPARTMENT OF TRANSPORTATION
F.A.I. 90/94 (DAN RYAN EXPRESSWAY)
17A/ME-16
TEMPORARY ROADWAY LIGHTING
WOOD POLE DETAILS
SCALE: NOT TO SCALE DRAWN BY: CJM
DATE: MARCH 18, 2005 CHECKED BY: WDS