
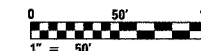


F.A.I. RTE.	SECTION	COUNTY	TOTAL SHEETS	SHEET NO.
90/94		COOK	860	356
STA. 116+00	TO STA. 129+00			
FED. ROAD DIST. NO.	ILLINOIS FED. AID PROJECT			
(1516.1, 1717 & 1818) R-8			62694	

**NOTES:**

- SEE DRAWINGS EI-100 AND EI-101 FOR ELECTRICAL SYMBOLS AND ABBREVIATIONS.
- COORDINATE ALL WORK WITH IDOT CONTRACTS 62583 AND 62695.
- UNLESS NOTED OTHERWISE, ALL ITEMS AND WORK SHOWN IN HEAVY LINE WEIGHT ON THIS DRAWING ARE PROPOSED NEW ITEMS AND WORK.
- SIGN TO BE DISCONNECTED UNDER CONTRACT 62583. SIGN LUMINAIRES REMOVAL IS PROPOSED WORK FOR CONTRACT 62694.
- SIGN A4 SHALL NOT BE REMOVED UNTIL PROPOSED SIGN A3 IS INSTALLED AND OPERATIONAL. SIGN A3 IS WIRED UNDER CONTRACT 62583.

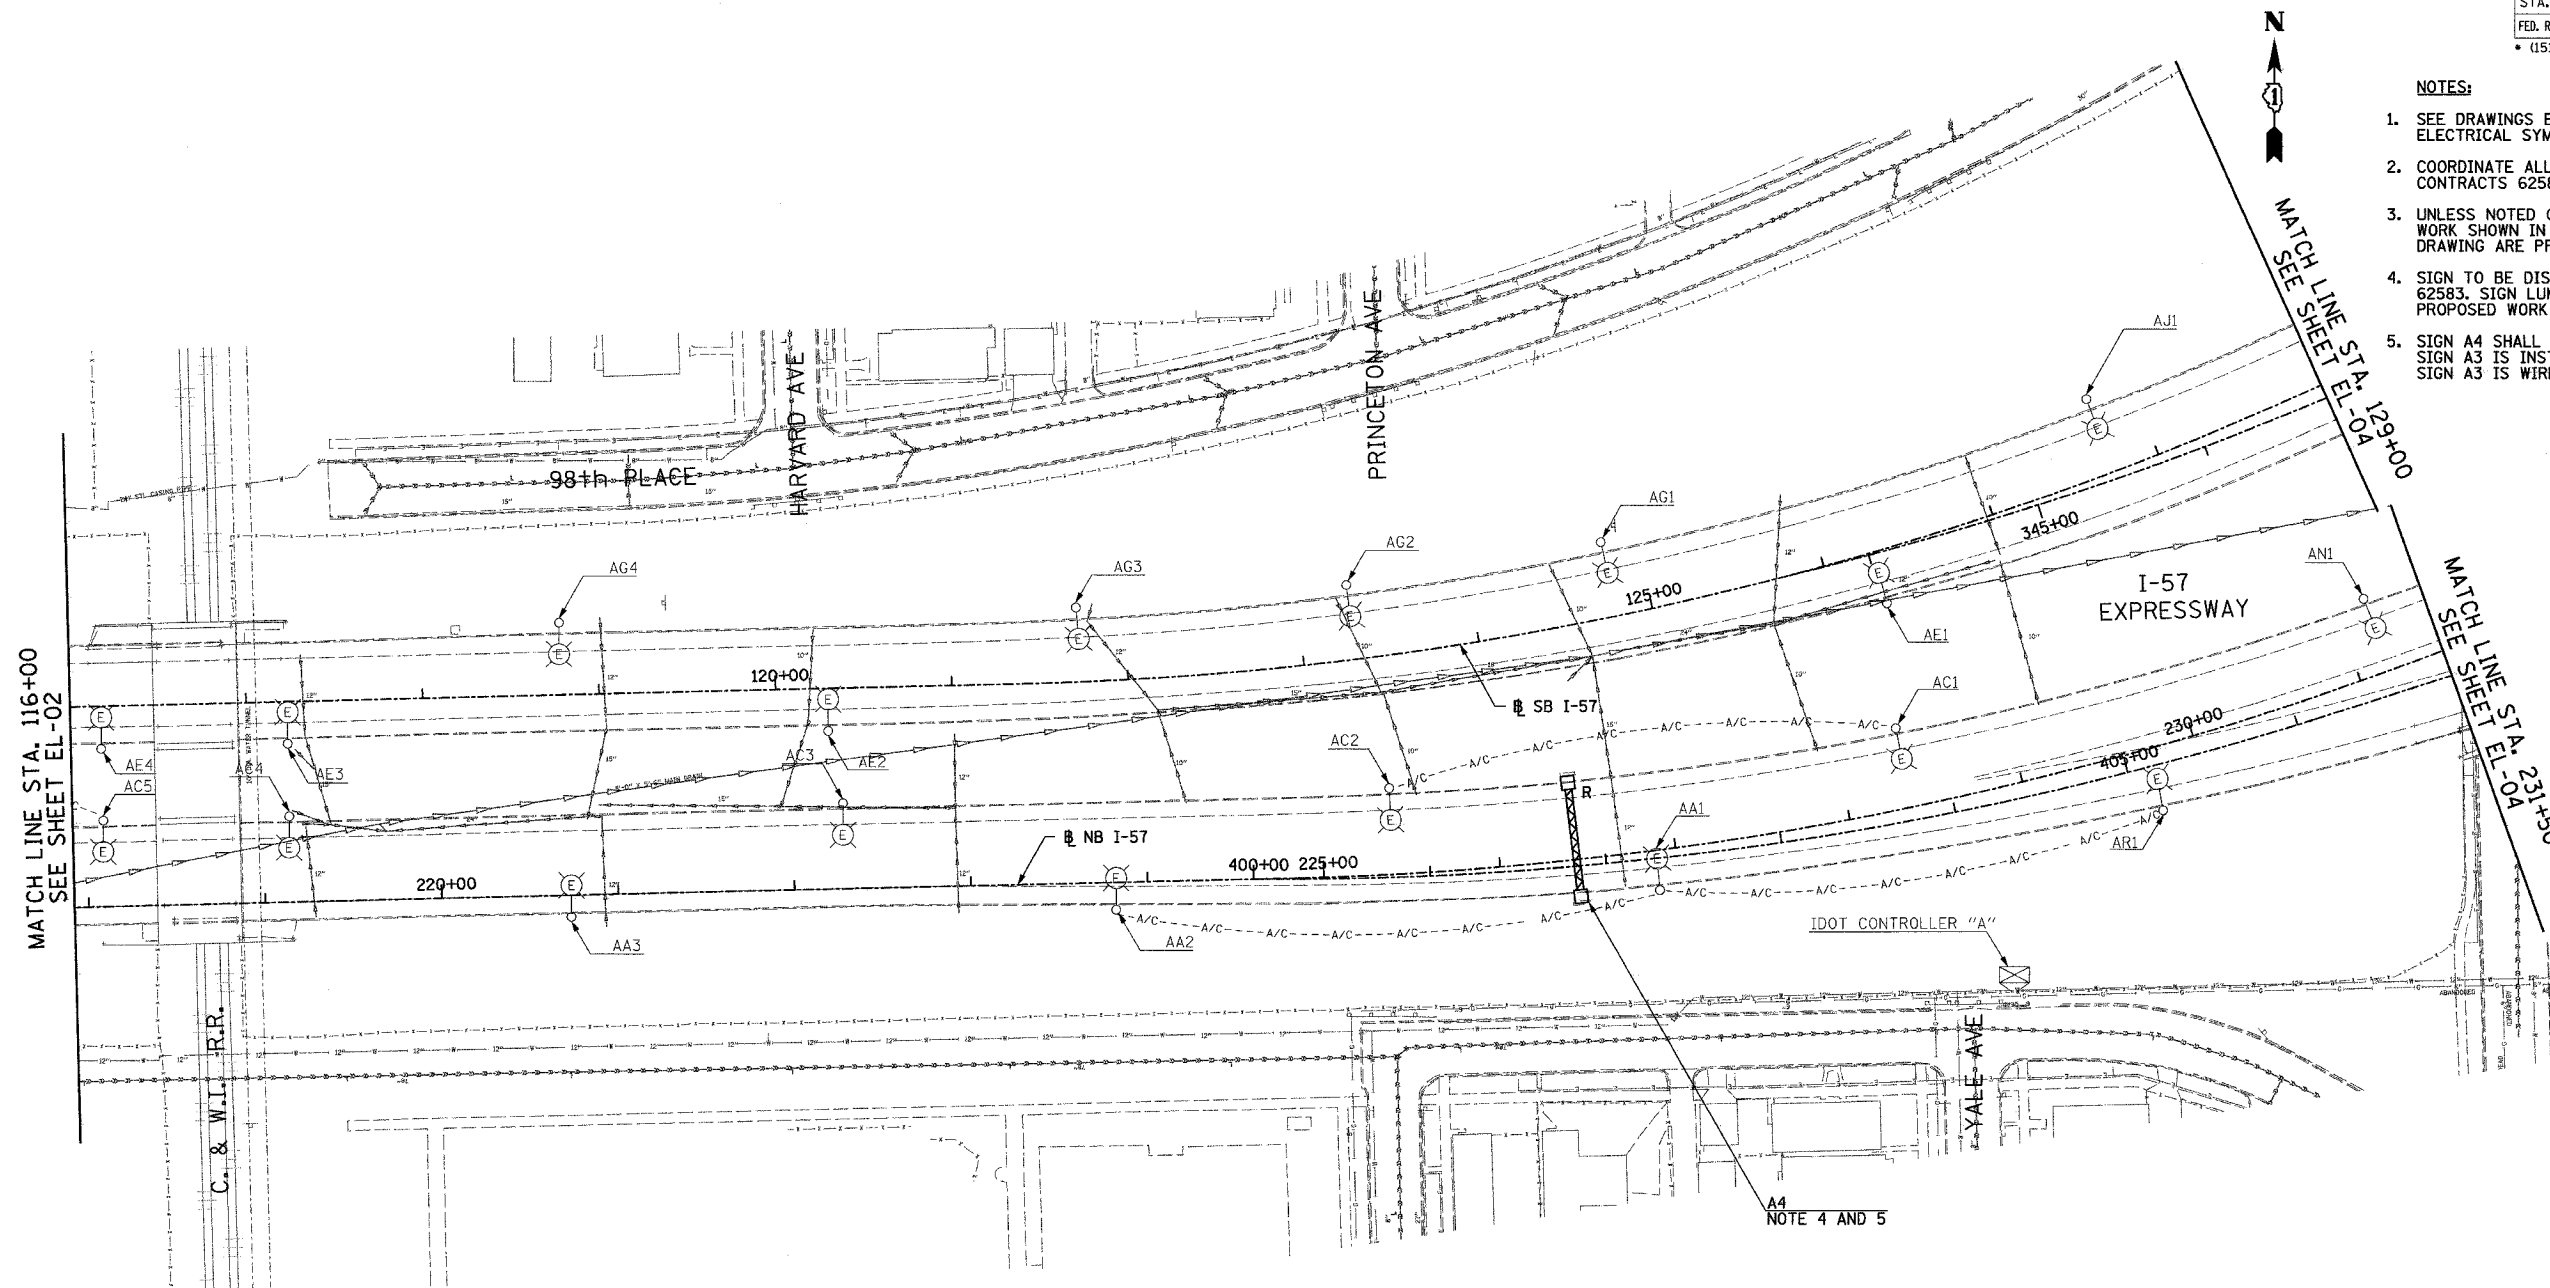

17A/EL-03

REVISIONS	
NAME	DATE
REVISED	5/06/05

ILLINOIS DEPARTMENT OF TRANSPORTATION  
F.A.I. 90/94 (DAN RYAN EXPRESSWAY)

ROADWAY LIGHTING AND SURVEILLANCE PLANS  
EXISTING CONDITIONS, TEMPORARY  
AND DEMOLITION

SCALE: 1"=50'  
DATE: MARCH 18, 2005

DRAWN BY: VK  
CHECKED BY: TM

**SINGH** 300 W. ADAMS ST.  
CHICAGO, IL 60606  
SINGH & ASSOCIATES, INC. TEL: (312) 629-0240  
CONSULTING ENGINEERS FAX: (312) 629-8449

5/5/2005 2:53:07 PM