


F.A.I. RTE.	SECTION	COUNTY	TOTAL SHEETS	SHEET NO.
90/94		COOK	860	359
STA. 2037+20		TO STA. 2024+00		
FED. ROAD DIST. NO.		ILLINOIS	FED. AID PROJECT	
(1516.1,1717 & 1818) R-8		62694		

- NOTES:
- SEE DRAWINGS EI-100 AND EI-101 FOR ELECTRICAL SYMBOLS AND ABBREVIATIONS.
  - COORDINATE ALL WORK WITH IDOT CONTRACTS 62583 AND 62695.
  - UNLESS NOTED OTHERWISE, ALL ITEMS AND WORK SHOWN IN HEAVY LINE WEIGHT ON THIS DRAWING ARE PROPOSED NEW ITEMS AND WORK.
  - ROADWAY LIGHT POLES AND TRAFFIC SIGNAL EQUIPMENT SHALL BE REMOVED UNDER CONTRACT 62583. FOUNDATION REMOVAL SHALL BE INCLUDED AS PART OF CONTRACT 62694 FOR FOUR LIGHTING AND FOUR TRAFFIC SIGNAL FOUNDATIONS ON THIS SHEET.

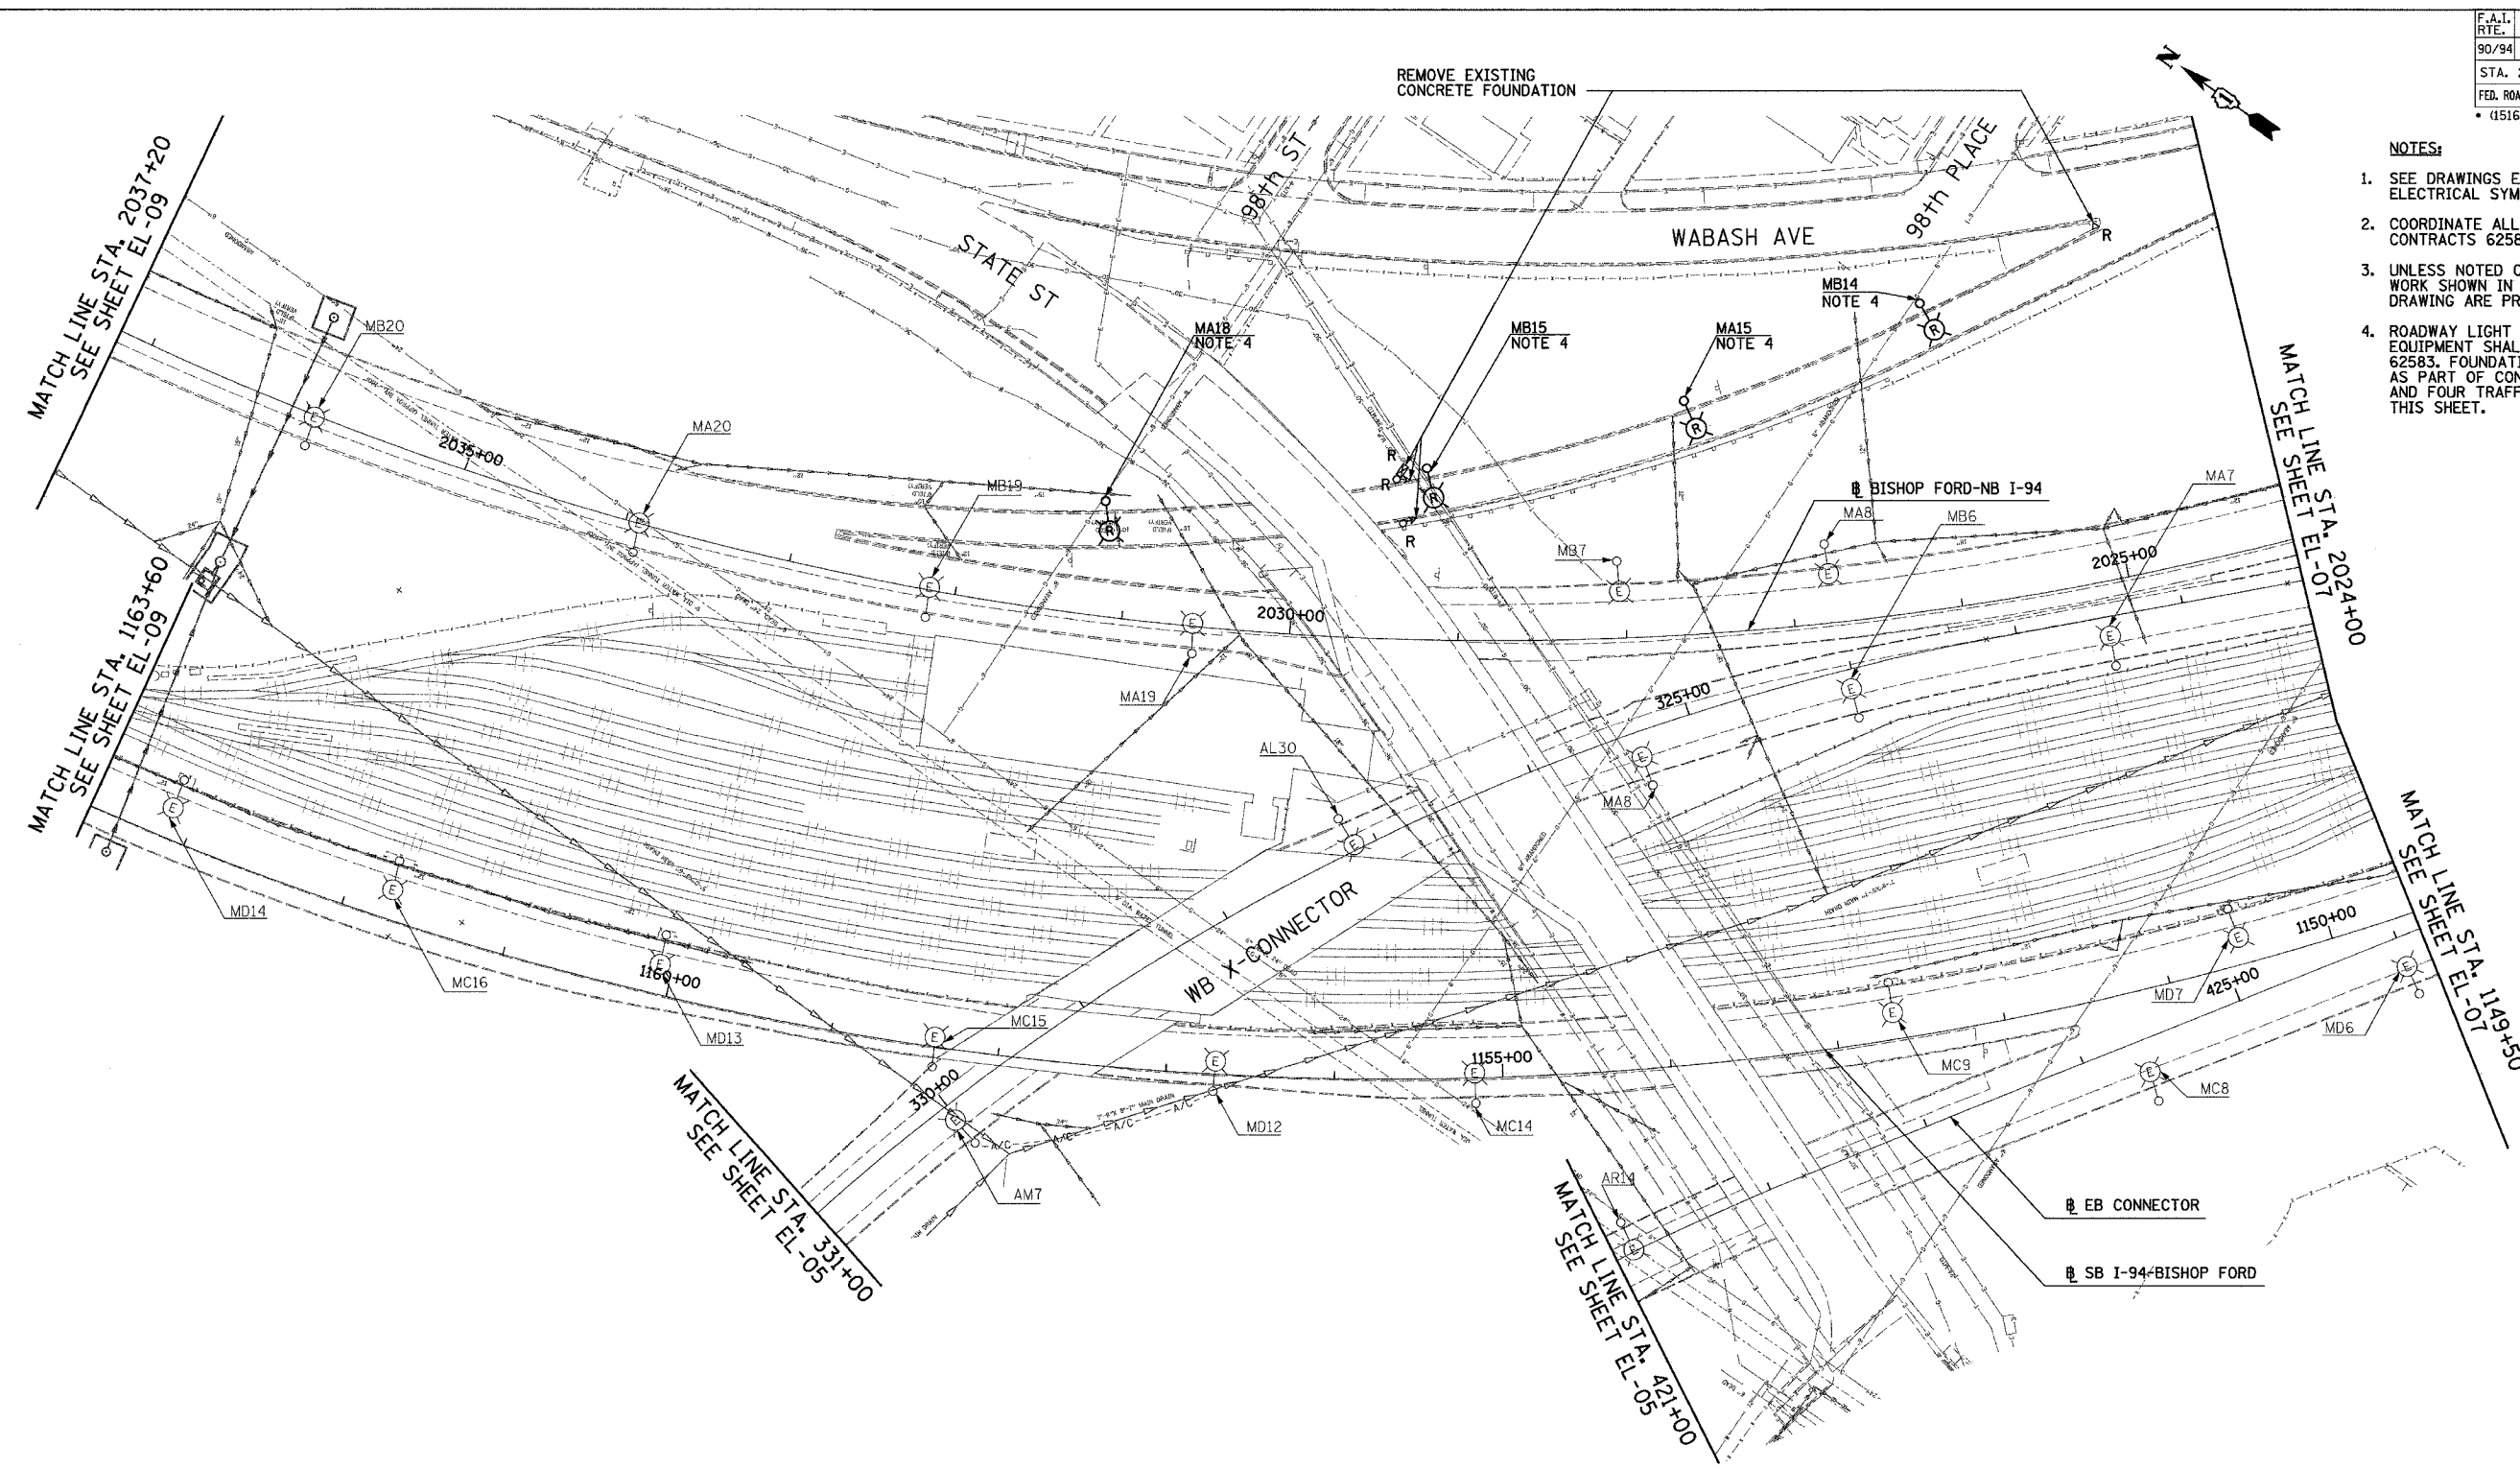

17A/EL-06

REVISIONS		
NO.	NAME	DATE
1	REVISED	5/06/05

ILLINOIS DEPARTMENT OF TRANSPORTATION  
 F.A.I. 90/94 (DAN RYAN EXPRESSWAY)  
 ROADWAY LIGHTING AND SURVEILLANCE PLANS  
 EXISTING CONDITIONS, TEMPORARY  
 AND DEMOLITION  
 SCALE: 1"=50'  
 DATE: MARCH 18, 2005  
 DRAWN BY: VK  
 CHECKED BY: TM

**SINGH** 300 W. ADAMS ST.  
 CHICAGO, IL 60606  
 SINGH & ASSOCIATES, INC. TEL: (312) 629-0240  
 CONSULTING ENGINEERS FAX: (312) 629-8449

4/27/2005 8:49:44 AM