


F.A.I. RTE.	SECTION	COUNTY	TOTAL SHEETS	SHEET NO.
90/94	*	COOK	860	361
STA. 2011+00		TO STA. 2000+00		
FED. ROAD DIST. NO.	ILLINOIS	FED. AID PROJECT		
* (1516,1,1717 & 1818) R-8				62694

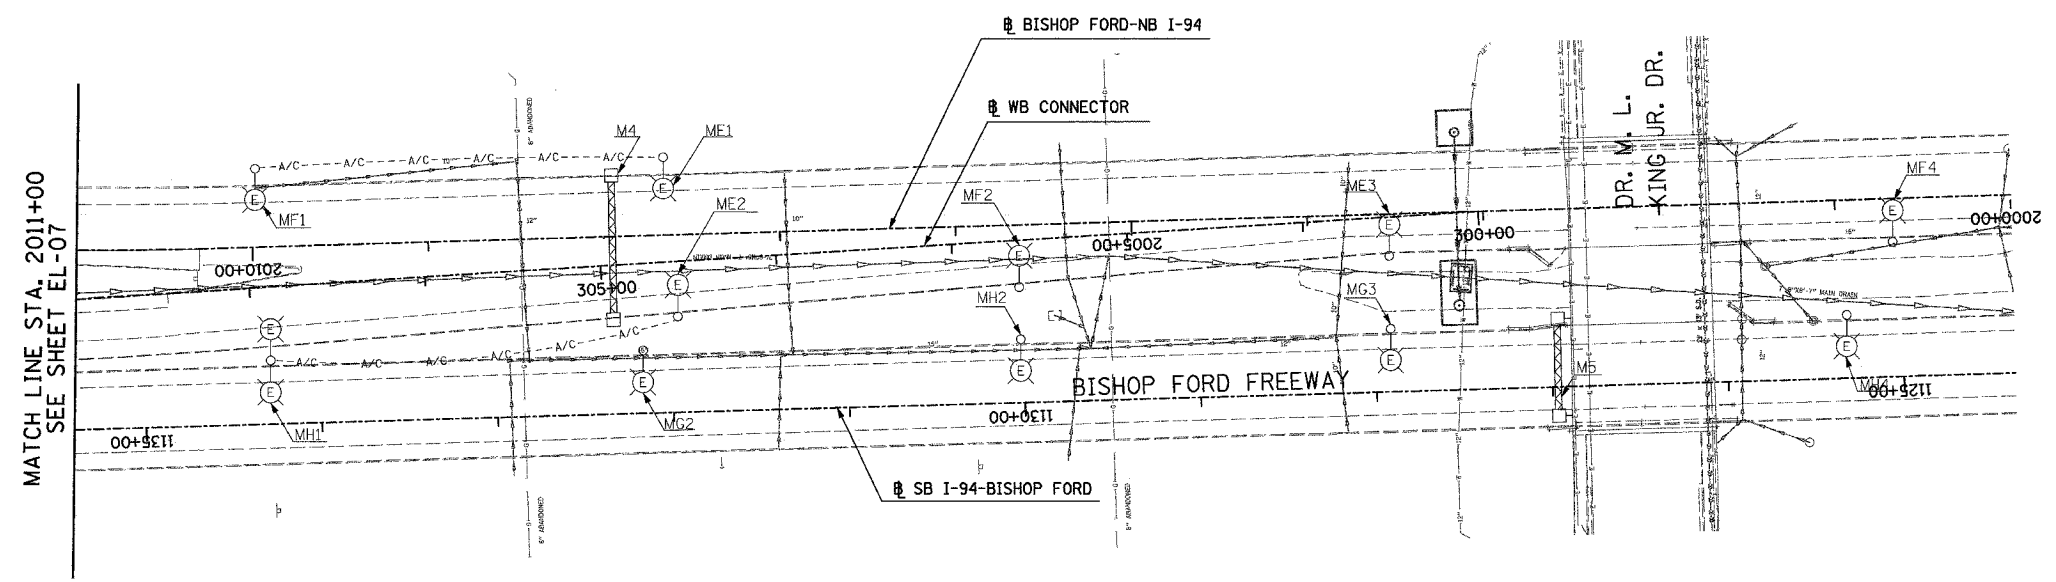

- NOTES:
- SEE DRAWINGS EI-100 AND EI-101 FOR ELECTRICAL SYMBOLS AND ABBREVIATIONS.



NO ELECTRICAL WORK ON THIS SHEET FOR REFERENCE ONLY



17A/EL-08

SINGH
 SINGH & ASSOCIATES, INC.
 CONSULTING ENGINEERS
 300 W. ADAMS ST.
 CHICAGO, IL 60606
 TEL: (312) 629-0240
 FAX: (312) 629-8449

REVISIONS		DATE	ILLINOIS DEPARTMENT OF TRANSPORTATION F.A.I. 90/94 (DAN RYAN EXPRESSWAY)
REVISION	NAME		
		5/06/05	ROADWAY LIGHTING AND SURVEILLANCE PLANS EXISTING CONDITIONS, TEMPORARY AND DEMOLITION
			SCALE: 1"=50'
			DATE: MARCH 18, 2005
			DRAWN BY: VK
			CHECKED BY: TM

J:\75\9094\02\1753\17A-EL-08.dwg

5/5/2005 2:35:11 PM