



F.A.I. RTE.	SECTION	COUNTY	TOTAL SHEETS	SHEET NO.
90/94	*	COOK	860	363
STA. 1204+00		TO STA. 1217+00		
FED. ROAD DIST. NO.	ILLINOIS	FED. AID PROJECT		
* (1516,1,1717 & 1818) R-8		62694		

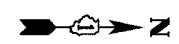

- NOTES:
- SEE DRAWINGS EI-100 AND EI-101 FOR ELECTRICAL SYMBOLS AND ABBREVIATIONS.
 - COORDINATE ALL WORK WITH IDOT CONTRACTS 62583 AND 62695.
 - UNLESS NOTED OTHERWISE, ALL ITEMS AND WORK SHOWN IN HEAVY LINE WEIGHT ON THIS DRAWING ARE PROPOSED NEW ITEMS AND WORK.
 - SIGN TO BE DISCONNECTED UNDER CONTRACT 62583. SIGN LUMINAIRE REMOVAL IS PROPOSED WORK FOR CONTRACT 62694.
 - ROADWAY LIGHT POLES AND TRAFFIC SIGNAL EQUIPMENT SHALL BE REMOVED UNDER CONTRACT 62583. FOUNDATION REMOVAL SHALL BE INCLUDED AS PART OF CONTRACT 62694 FOR THREE LIGHTING AND FIVE TRAFFIC SIGNAL FOUNDATIONS ON THIS SHEET.
 - SIGN 05 SHALL NOT BE REMOVED UNTIL PROPOSED SIGN 06 IS INSTALLED AND OPERATIONAL. ELECTRICAL CONNECTION TO SIGN 06 IS PROVIDED UNDER CONTRACT 62583.

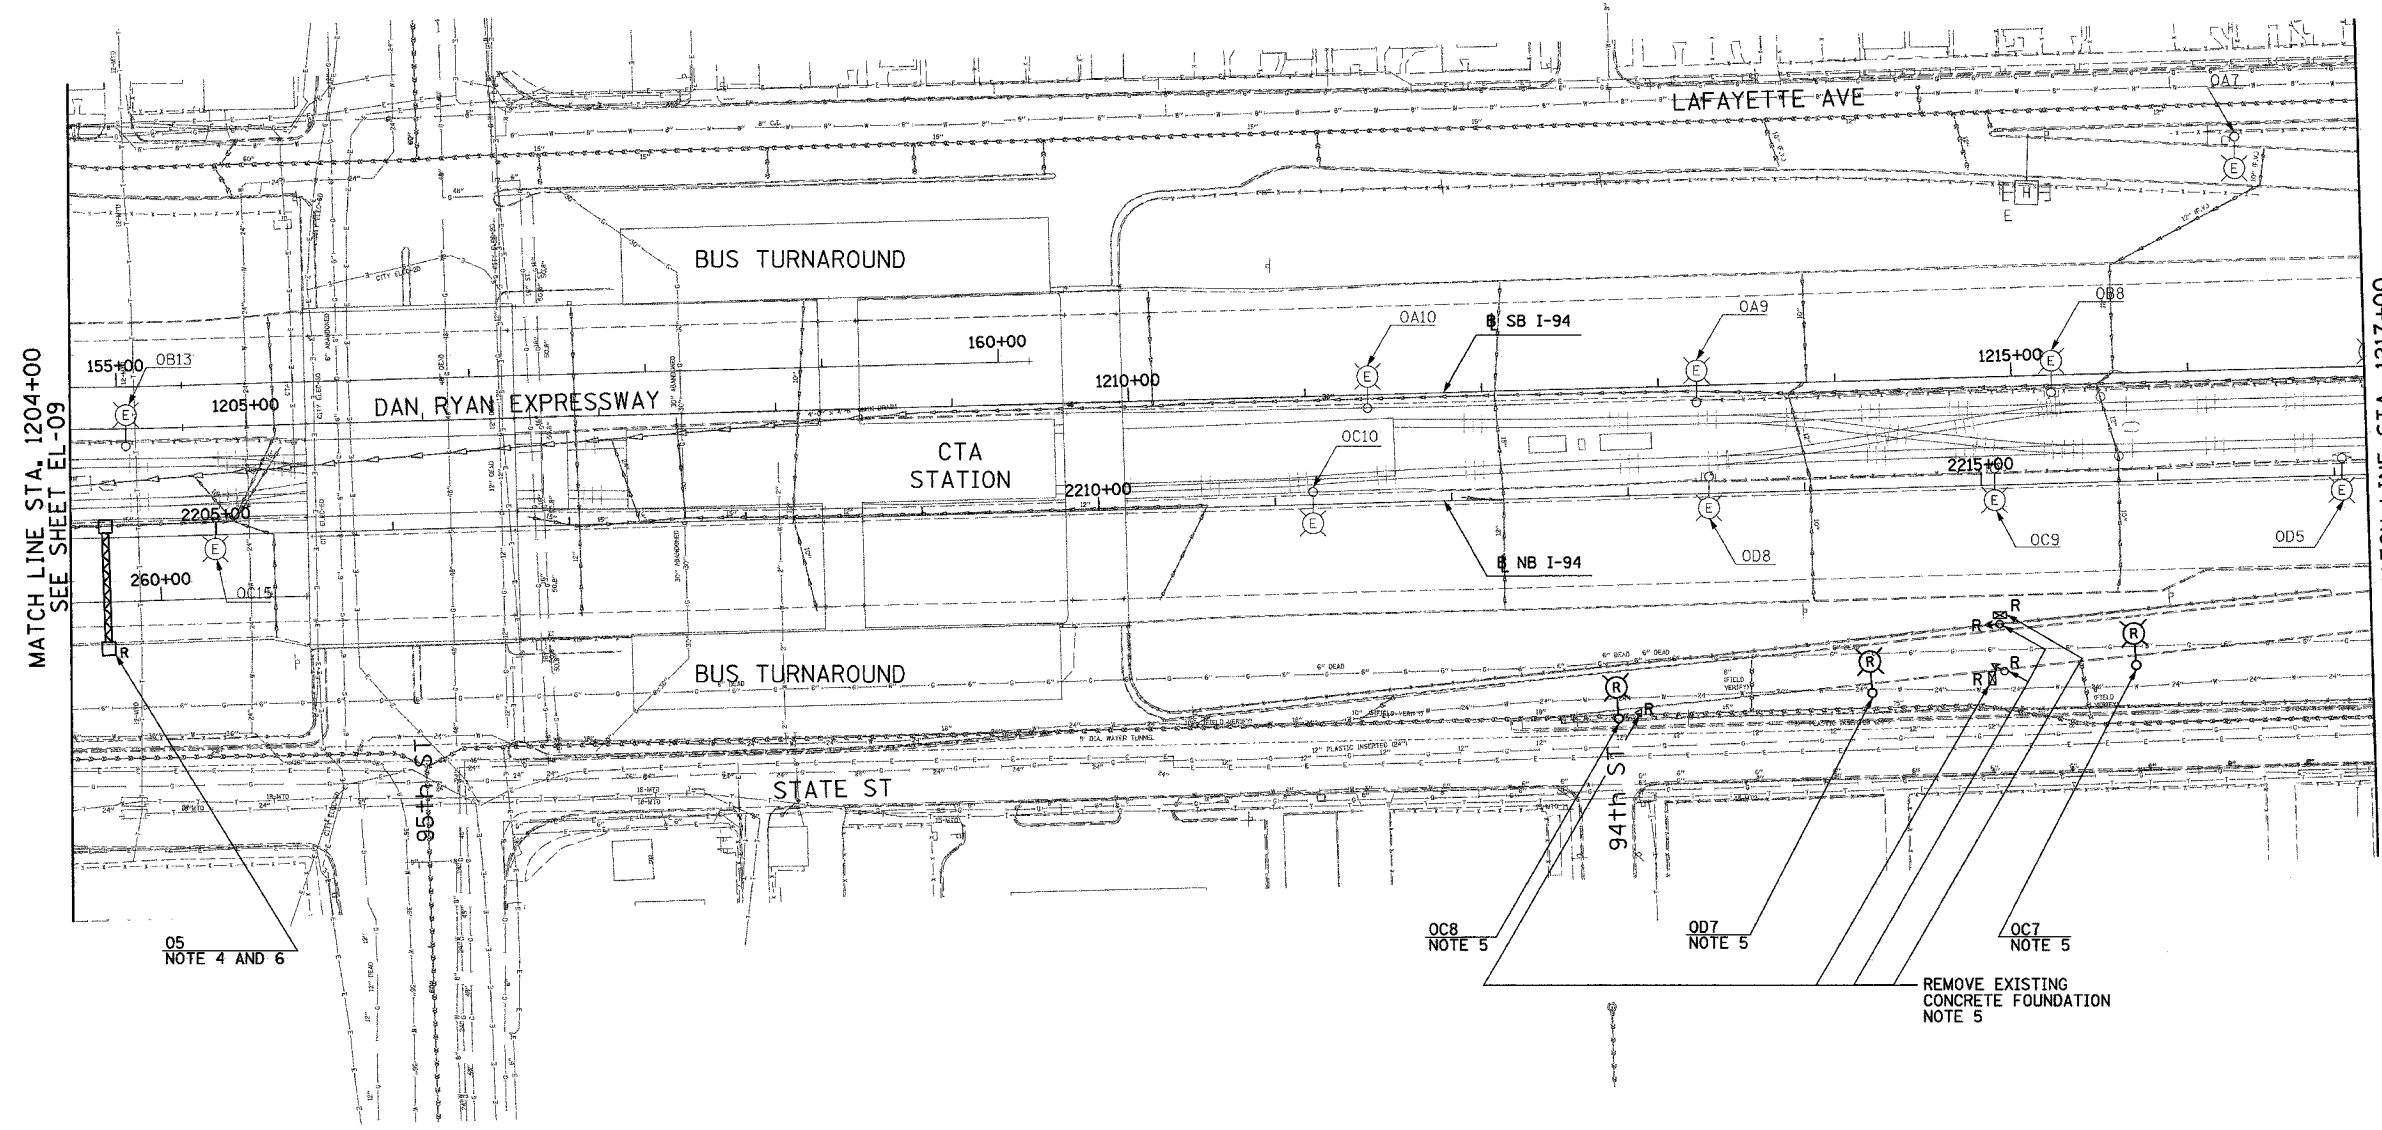

MATCH LINE STA. 1204+00
SEE SHEET EL-09

MATCH LINE STA. 1217+00
SEE SHEET EL-11


05
NOTE 4 AND 6

OC8
NOTE 5

OD7
NOTE 5

OC7
NOTE 5

REMOVE EXISTING
CONCRETE FOUNDATION
NOTE 5

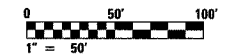

17A/EL-10

SINGH
SINGH & ASSOCIATES, INC.
CONSULTING ENGINEERS

300 W. ADAMS ST.
CHICAGO, IL 60606
TEL: (312) 629-0240
FAX: (312) 629-8449

REVISIONS	
NAME	DATE
REVISOR	5/06/05

ILLINOIS DEPARTMENT OF TRANSPORTATION
F.A.I. 90/94 (DAN RYAN EXPRESSWAY)

ROADWAY LIGHTING AND SURVEILLANCE PLANS
EXISTING CONDITIONS, TEMPORARY
AND DEMOLITION

SCALE: 1"=50'
DATE: MARCH 18, 2005

DRAWN BY: VK
CHECKED BY: TM

4/27/2005 8:50:17 AM