



F.A.I. RTE.	SECTION	COUNTY	TOTAL SHEETS	SHEET NO.
90/94	*	COOK	860	365
STA. 12030+00		TO STA. 1243+00		
FED. ROAD DIST. NO.		ILLINOIS	FED. AID PROJECT	
* (1516.1, 1717 & 1818) R-8		62694		

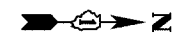

- NOTES:**
- SEE DRAWINGS EI-100 AND EI-101 FOR ELECTRICAL SYMBOLS AND ABBREVIATIONS.
 - COORDINATE ALL WORK WITH IDOT CONTRACTS 62583 AND 62695.
 - UNLESS NOTED OTHERWISE, ALL ITEMS AND WORK SHOWN IN HEAVY LINE WEIGHT ON THIS DRAWING ARE PROPOSED NEW ITEMS AND WORK.
 - SIGN TO BE DISCONNECTED UNDER CONTRACT 62583. SIGN LUMINAIRE REMOVAL IS PROPOSED WORK FOR CONTRACT 62694.
 - TRAFFIC SIGNAL EQUIPMENT SHALL BE REMOVED UNDER CONTRACT 62583. FOUNDATION REMOVAL SHALL BE INCLUDED AS PART OF CONTRACT 62694 FOR ONE TRAFFIC SIGNAL FOUNDATION ON THIS SHEET.
 - SIGN 04 SHALL REMAIN LIT UNTIL 79th STREET AND 87th STREET RAMPS ARE CLOSED OR AS DIRECTED BY THE ENGINEER
 - SIGN 03 SHALL NOT BE REMOVED UNTIL PROPOSED SIGN 08 IS INSTALLED AND OPERATIONAL. SIGN 08 IS WIRED UNDER CONTRACT 62583.

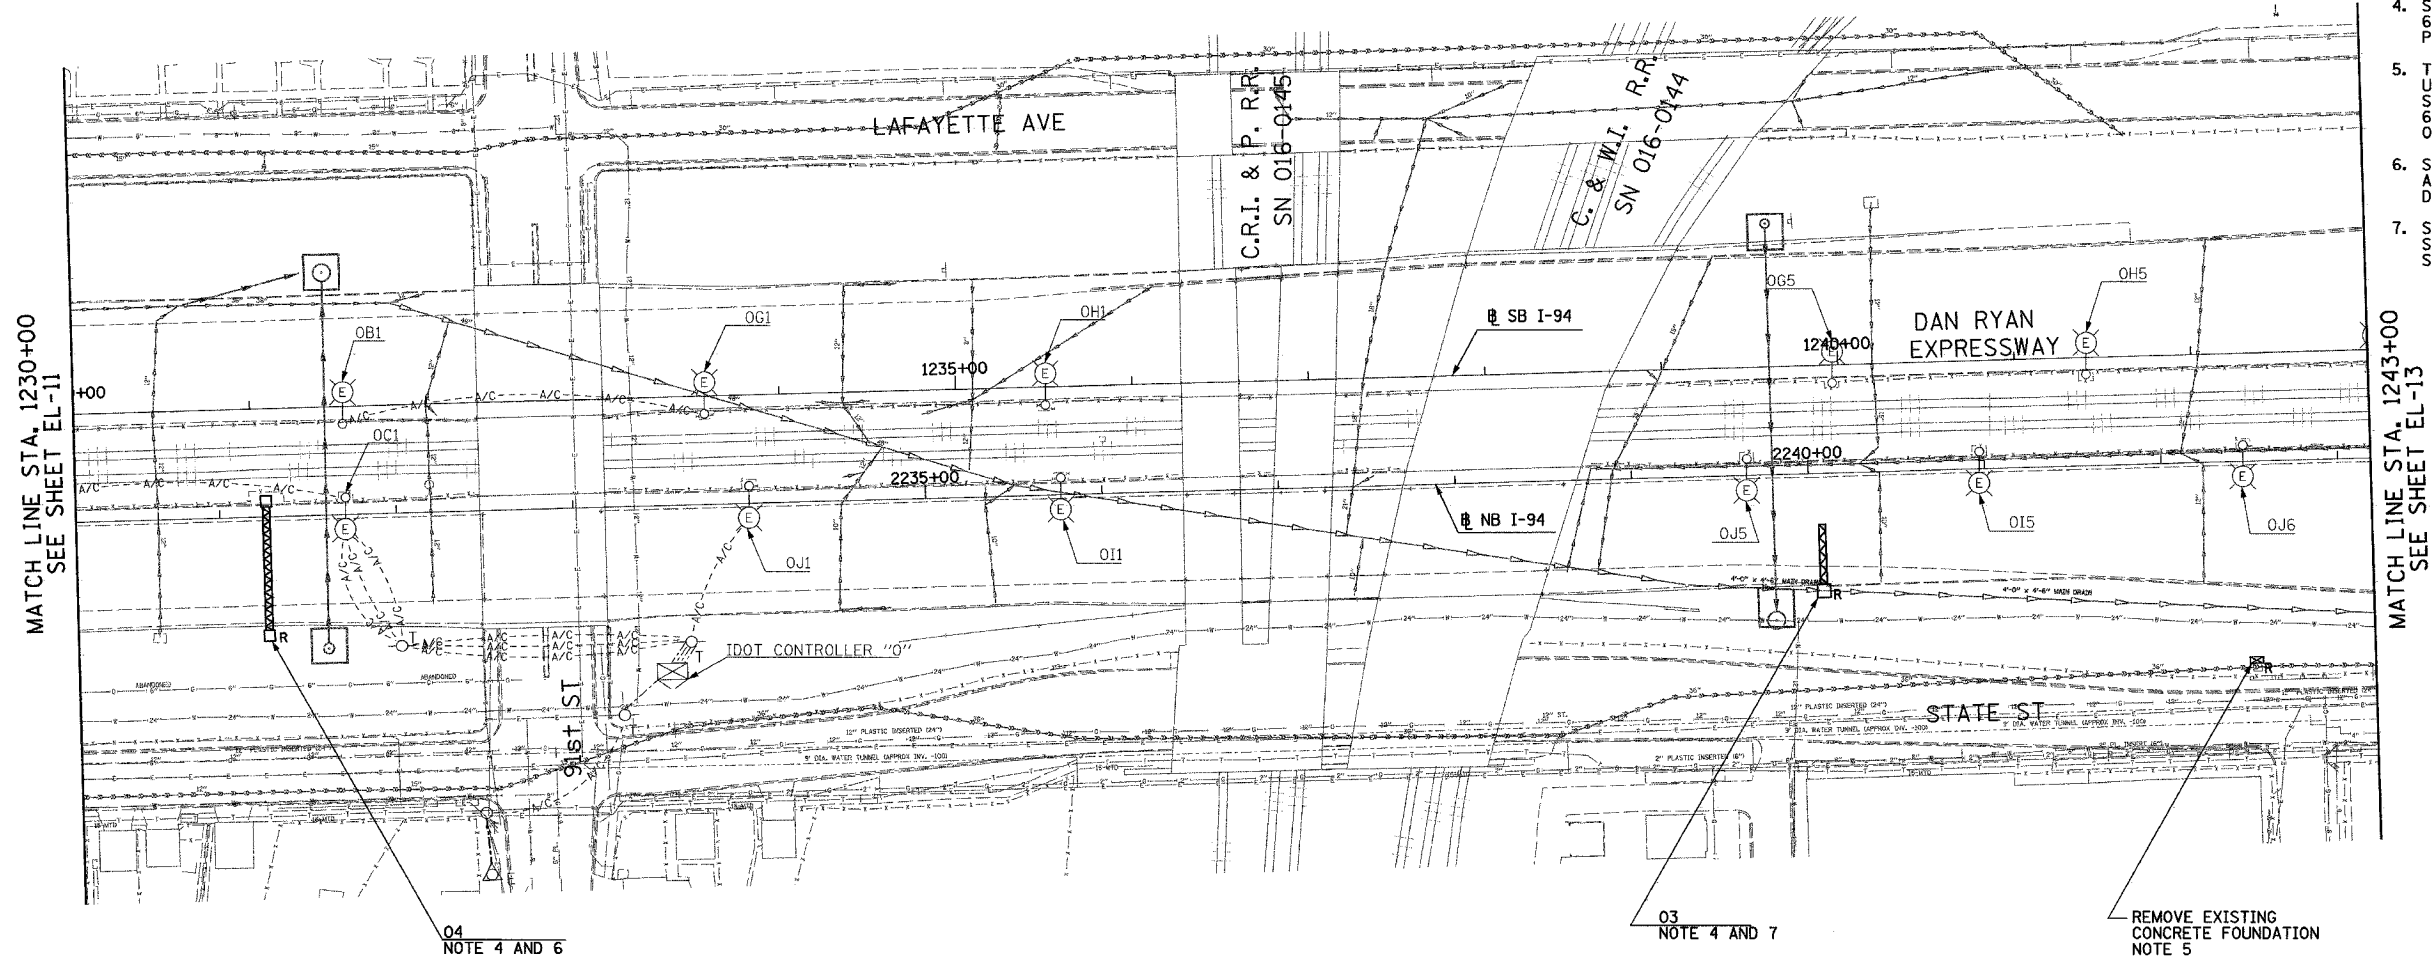


MATCH LINE STA. 1230+00
SEE SHEET EL-11

MATCH LINE STA. 1243+00
SEE SHEET EL-13

04
NOTE 4 AND 6

03
NOTE 4 AND 7

REMOVE EXISTING
CONCRETE FOUNDATION
NOTE 5

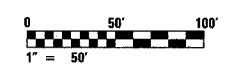

17A/EL-12

SINGH
SINGH & ASSOCIATES, INC.
CONSULTING ENGINEERS

300 W. ADAMS ST.
CHICAGO, IL 60606
TEL: (312) 629-0240
FAX: (312) 629-8449

REVISIONS	
NAME	DATE
REVISED	5/06/05

ILLINOIS DEPARTMENT OF TRANSPORTATION
F.A.I. 90/94 (DAN RYAN EXPRESSWAY)

ROADWAY LIGHTING AND SURVEILLANCE PLANS
EXISTING CONDITIONS, TEMPORARY
AND DEMOLITION

SCALE: 1"=50'
DATE: MARCH 18, 2005

DRAWN BY: VK
CHECKED BY: TM

4/27/2005 9:15:09 AM