



F.A.I. RTE.	SECTION	COUNTY	TOTAL SHEETS	SHEET NO.
90/94	*	COOK	860	369
STA. 1282+00		TO STA. 1295+00		
FED. ROAD DIST. NO.	ILLINOIS	FED. AID PROJECT		
* (1516, 1, 1717 & 1818) R-8		62694		

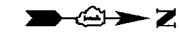

**NOTES:**


- SEE DRAWINGS EI-100 AND EI-101 FOR ELECTRICAL SYMBOLS AND ABBREVIATIONS.
- COORDINATE ALL WORK WITH IDOT CONTRACTS 62583 AND 62695.
- UNLESS NOTED OTHERWISE, ALL ITEMS AND WORK SHOWN IN HEAVY LINE WEIGHT ON THIS DRAWING ARE PROPOSED NEW ITEMS AND WORK.
- SIGN TO BE DISCONNECTED UNDER CONTRACT 62583. SIGN LUMINAIRES REMOVAL IS PROPOSED WORK FOR CONTRACT 62694.
- SIGN P7 SHALL NOT BE REMOVED UNTIL PROPOSED SIGN P6 IS INSTALLED AND OPERATIONAL. ELECTRICAL CONNECTION TO SIGN P6 IS PROVIDED UNDER CONTRACT 62583.

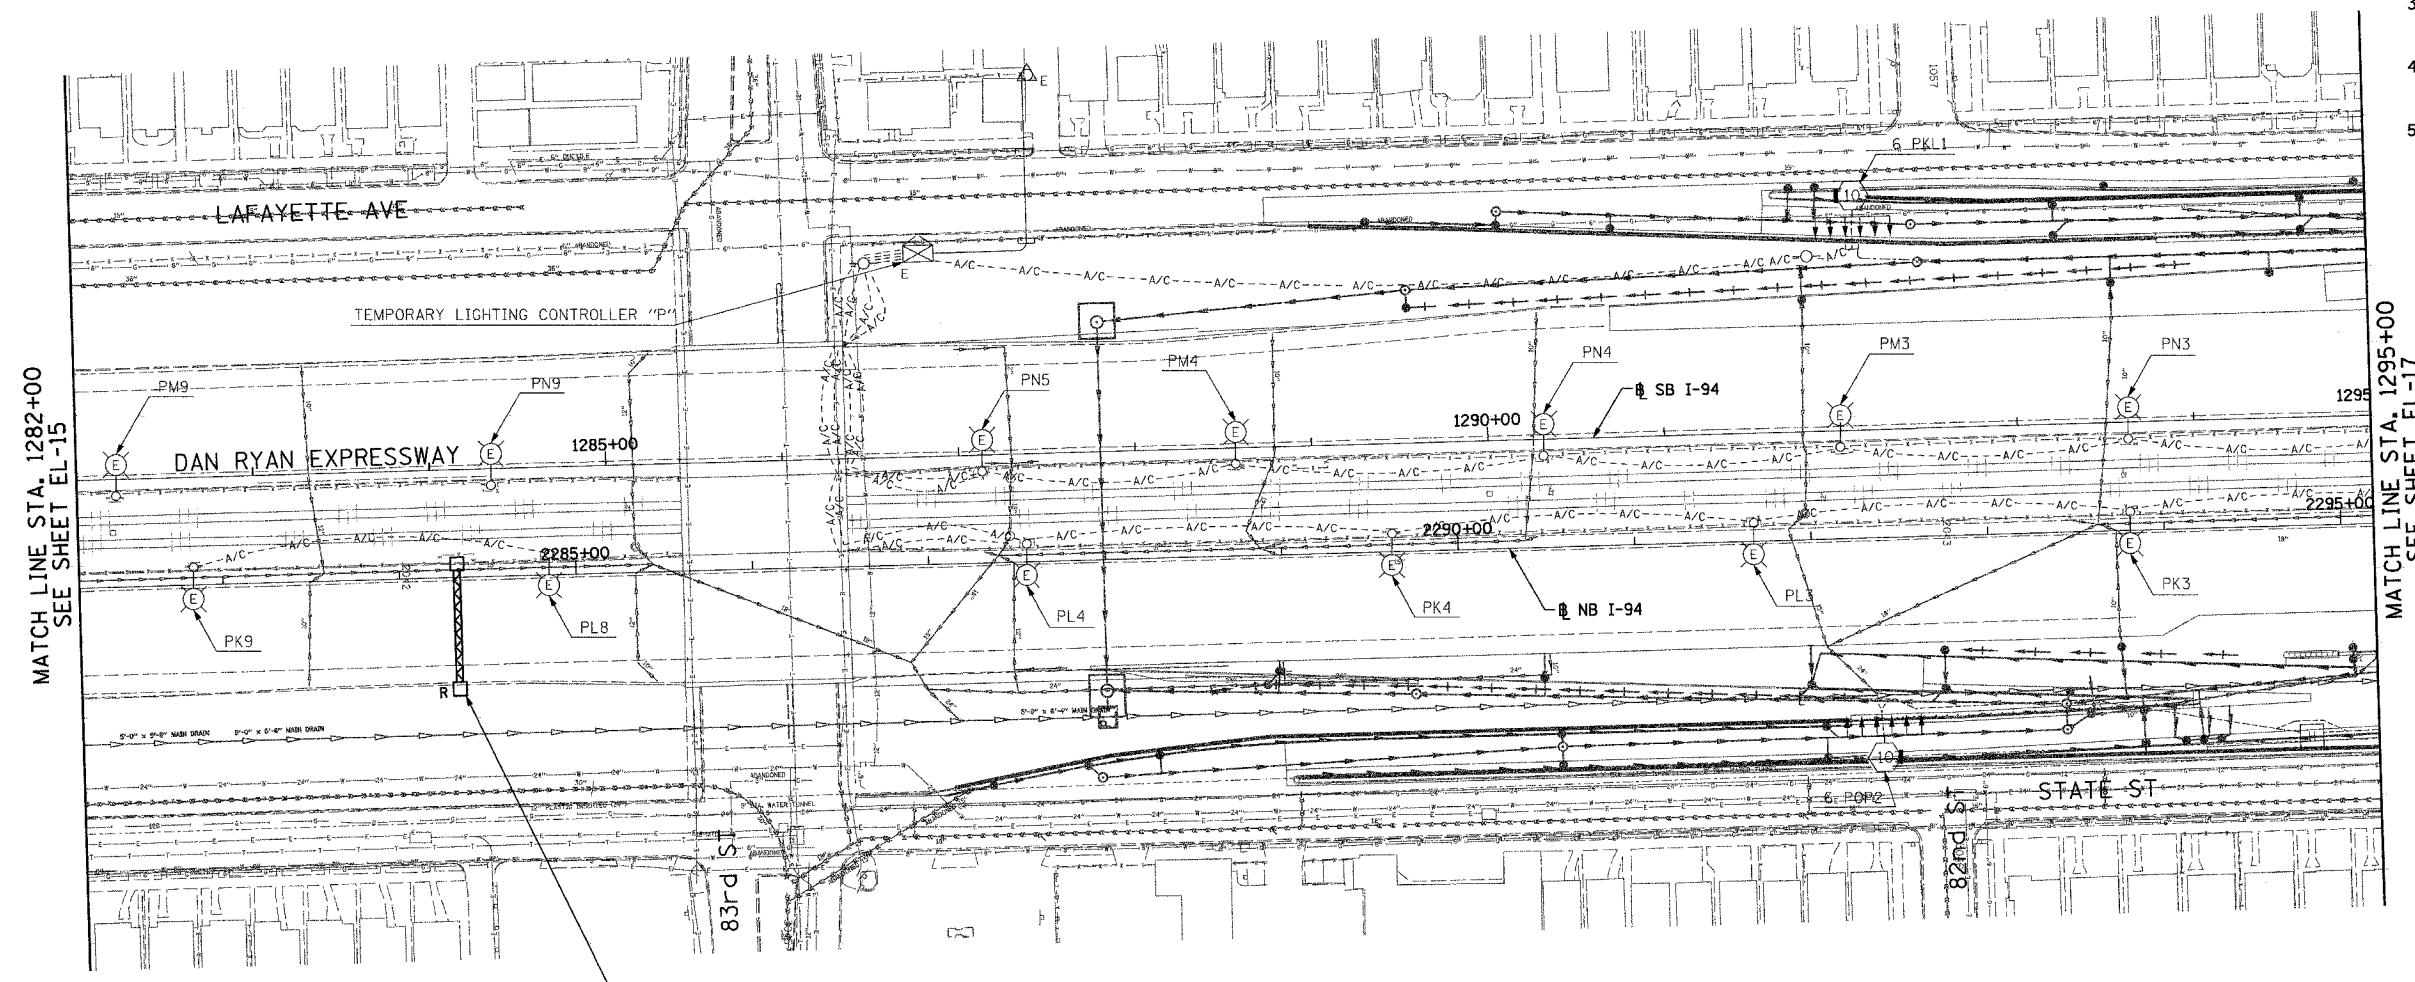

MATCH LINE STA. 1282+00  
SEE SHEET EL-15

MATCH LINE STA. 1295+00  
SEE SHEET EL-17

P7  
NOTE 4 AND 5

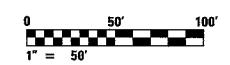

17A/EL-16

**SINGH**  
SINGH & ASSOCIATES, INC.  
CONSULTING ENGINEERS

300 W. ADAMS ST.  
CHICAGO, IL 60606  
TEL: (312) 629-0240  
FAX: (312) 629-8449

REVISIONS	
NAME	DATE
REVISOR	5/06/05

ILLINOIS DEPARTMENT OF TRANSPORTATION  
F.A.I. 90/94 (DAN RYAN EXPRESSWAY)

ROADWAY LIGHTING AND SURVEILLANCE PLANS  
EXISTING CONDITIONS, TEMPORARY  
AND DEMOLITION

SCALE: 1"=50'      DRAWN BY: VK  
DATE: MARCH 18, 2005      CHECKED BY: TM

4/27/2005 9:53:30 AM