



F.A.I. RTE.	SECTION	COUNTY	TOTAL SHEETS	SHEET NO.
90/94		COOK	860	371
STA. 1308+00		TO STA. 1321+00		
FED. ROAD DIST. NO.	ILLINOIS	FED. AID PROJECT		
* (1516.1, 1717 & 1818) R-8		62694		

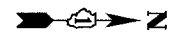

NOTES:

- SEE DRAWINGS EI-100 AND EI-101 FOR ELECTRICAL SYMBOLS AND ABBREVIATIONS.
- COORDINATE ALL WORK WITH IDOT CONTRACTS 62583 AND 62695.
- UNLESS NOTED OTHERWISE, ALL ITEMS AND WORK SHOWN IN HEAVY LINE WEIGHT ON THIS DRAWING ARE PROPOSED NEW ITEMS AND WORK.
- ROADWAY LIGHT POLES AND TRAFFIC SIGNAL EQUIPMENT SHALL BE REMOVED UNDER CONTRACT 62583. FOUNDATION REMOVAL SHALL BE INCLUDED AS PART OF CONTRACT 62694 FOR TWO LIGHTING AND FOUR TRAFFIC SIGNAL FOUNDATIONS ON THIS SHEET.
- SIGN TO BE DISCONNECTED UNDER CONTRACT 62583. SIGN LUMINAIRES REMOVAL IS PROPOSED WORK FOR CONTRACT 62694.
- SIGN P6 SHALL NOT BE REMOVED UNTIL PROPOSED SIGN P1 IS INSTALLED AND OPERATIONAL. SIGN P1 IS WIRED UNDER CONTRACT 62583.

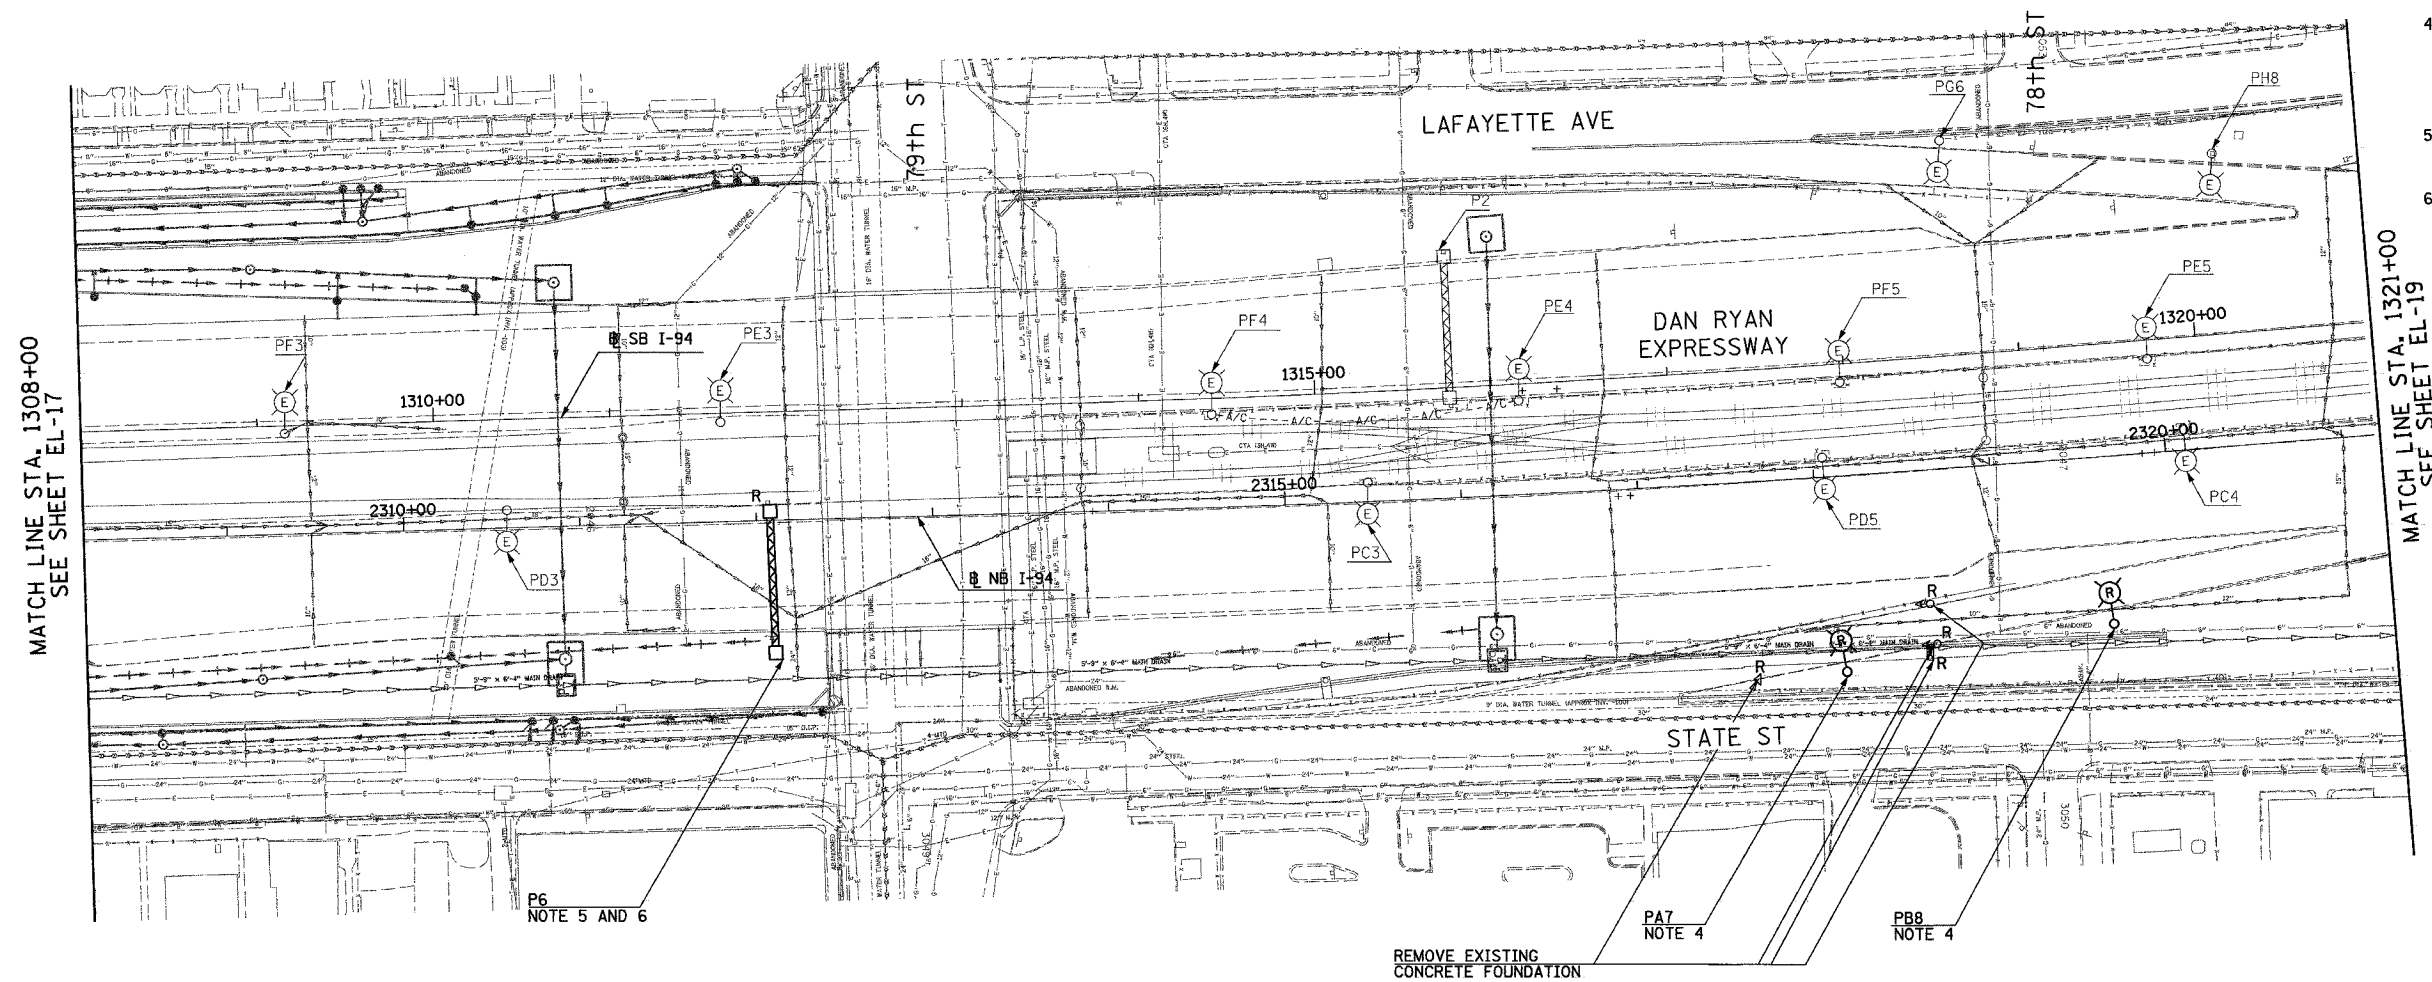

MATCH LINE STA. 1308+00
SEE SHEET EL-17

MATCH LINE STA. 1321+00
SEE SHEET EL-19



17A/EL-18

REVISIONS		ILLINOIS DEPARTMENT OF TRANSPORTATION F.A.I. 90/94 (DAN RYAN EXPRESSWAY)
NAME	DATE	
REVISED	5/06/05	ROADWAY LIGHTING AND SURVEILLANCE PLANS EXISTING CONDITIONS, TEMPORARY AND DEMOLITION

SCALE: 1"=50' DRAWN BY: VK
DATE: MARCH 18, 2005 CHECKED BY: TM

SINGH 300 W. ADAMS ST.
CHICAGO, IL 60606
SINGH & ASSOCIATES, INC. TEL: (312) 629-0240
CONSULTING ENGINEERS FAX: (312) 629-8449

4/27/2005 9:59:41 AM