

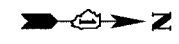


F.A.I. RTE.	SECTION	COUNTY	TOTAL SHEETS	SHEET NO.
90/94	*	COOK	860	372
STA. 1321+00	TO STA. 1334+00			
FED. ROAD DIST. NO.	ILLINOIS	FED. AID PROJECT		
* (1516.1,1717 & 1818) R-8			62694	

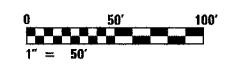

- NOTES:**
- SEE DRAWINGS EI-100 AND EI-101 FOR ELECTRICAL SYMBOLS AND ABBREVIATIONS.
  - COORDINATE ALL WORK WITH IDOT CONTRACTS 62583 AND 62695.
  - UNLESS NOTED OTHERWISE, ALL ITEMS AND WORK SHOWN IN HEAVY LINE WEIGHT ON THIS DRAWING ARE PROPOSED NEW ITEMS AND WORK.
  - ROADWAY LIGHT POLES AND TRAFFIC SIGNAL EQUIPMENT SHALL BE REMOVED UNDER CONTRACT 62583. FOUNDATION REMOVAL SHALL BE INCLUDED AS PART OF CONTRACT 62694 FOR FOUR LIGHTING AND ONE TRAFFIC SIGNAL FOUNDATIONS ON THIS SHEET.
  - SIGN TO BE DISCONNECTED UNDER CONTRACT 62583. SIGN LUMINAIRES REMOVAL IS PROPOSED WORK FOR CONTRACT 62694.
  - CITY OF CHICAGO LIGHT POLES SHALL BE RELOCATED AS PART OF CONTRACT 62694 FOR THREE LIGHTING FOUNDATIONS ON THIS SHEET. RECONNECT TO EXISTING WIRING TO BE PAID FOR AS PART OF RELOCATION COST.
  - CITY OF CHICAGO LIGHT POLES SHALL BE RELOCATED AS PART OF CONTRACT 62694 FOR ONE LIGHTING FOUNDATION ON THIS SHEET. RECONNECT TO EXISTING WIRING TO BE PAID FOR AS PART OF RELOCATION COST. COORDINATE LIGHT POLE RELOCATION WITH CONTRACT 62695 AS PART OF 76TH STREET BRIDGE RECONSTRUCTION.

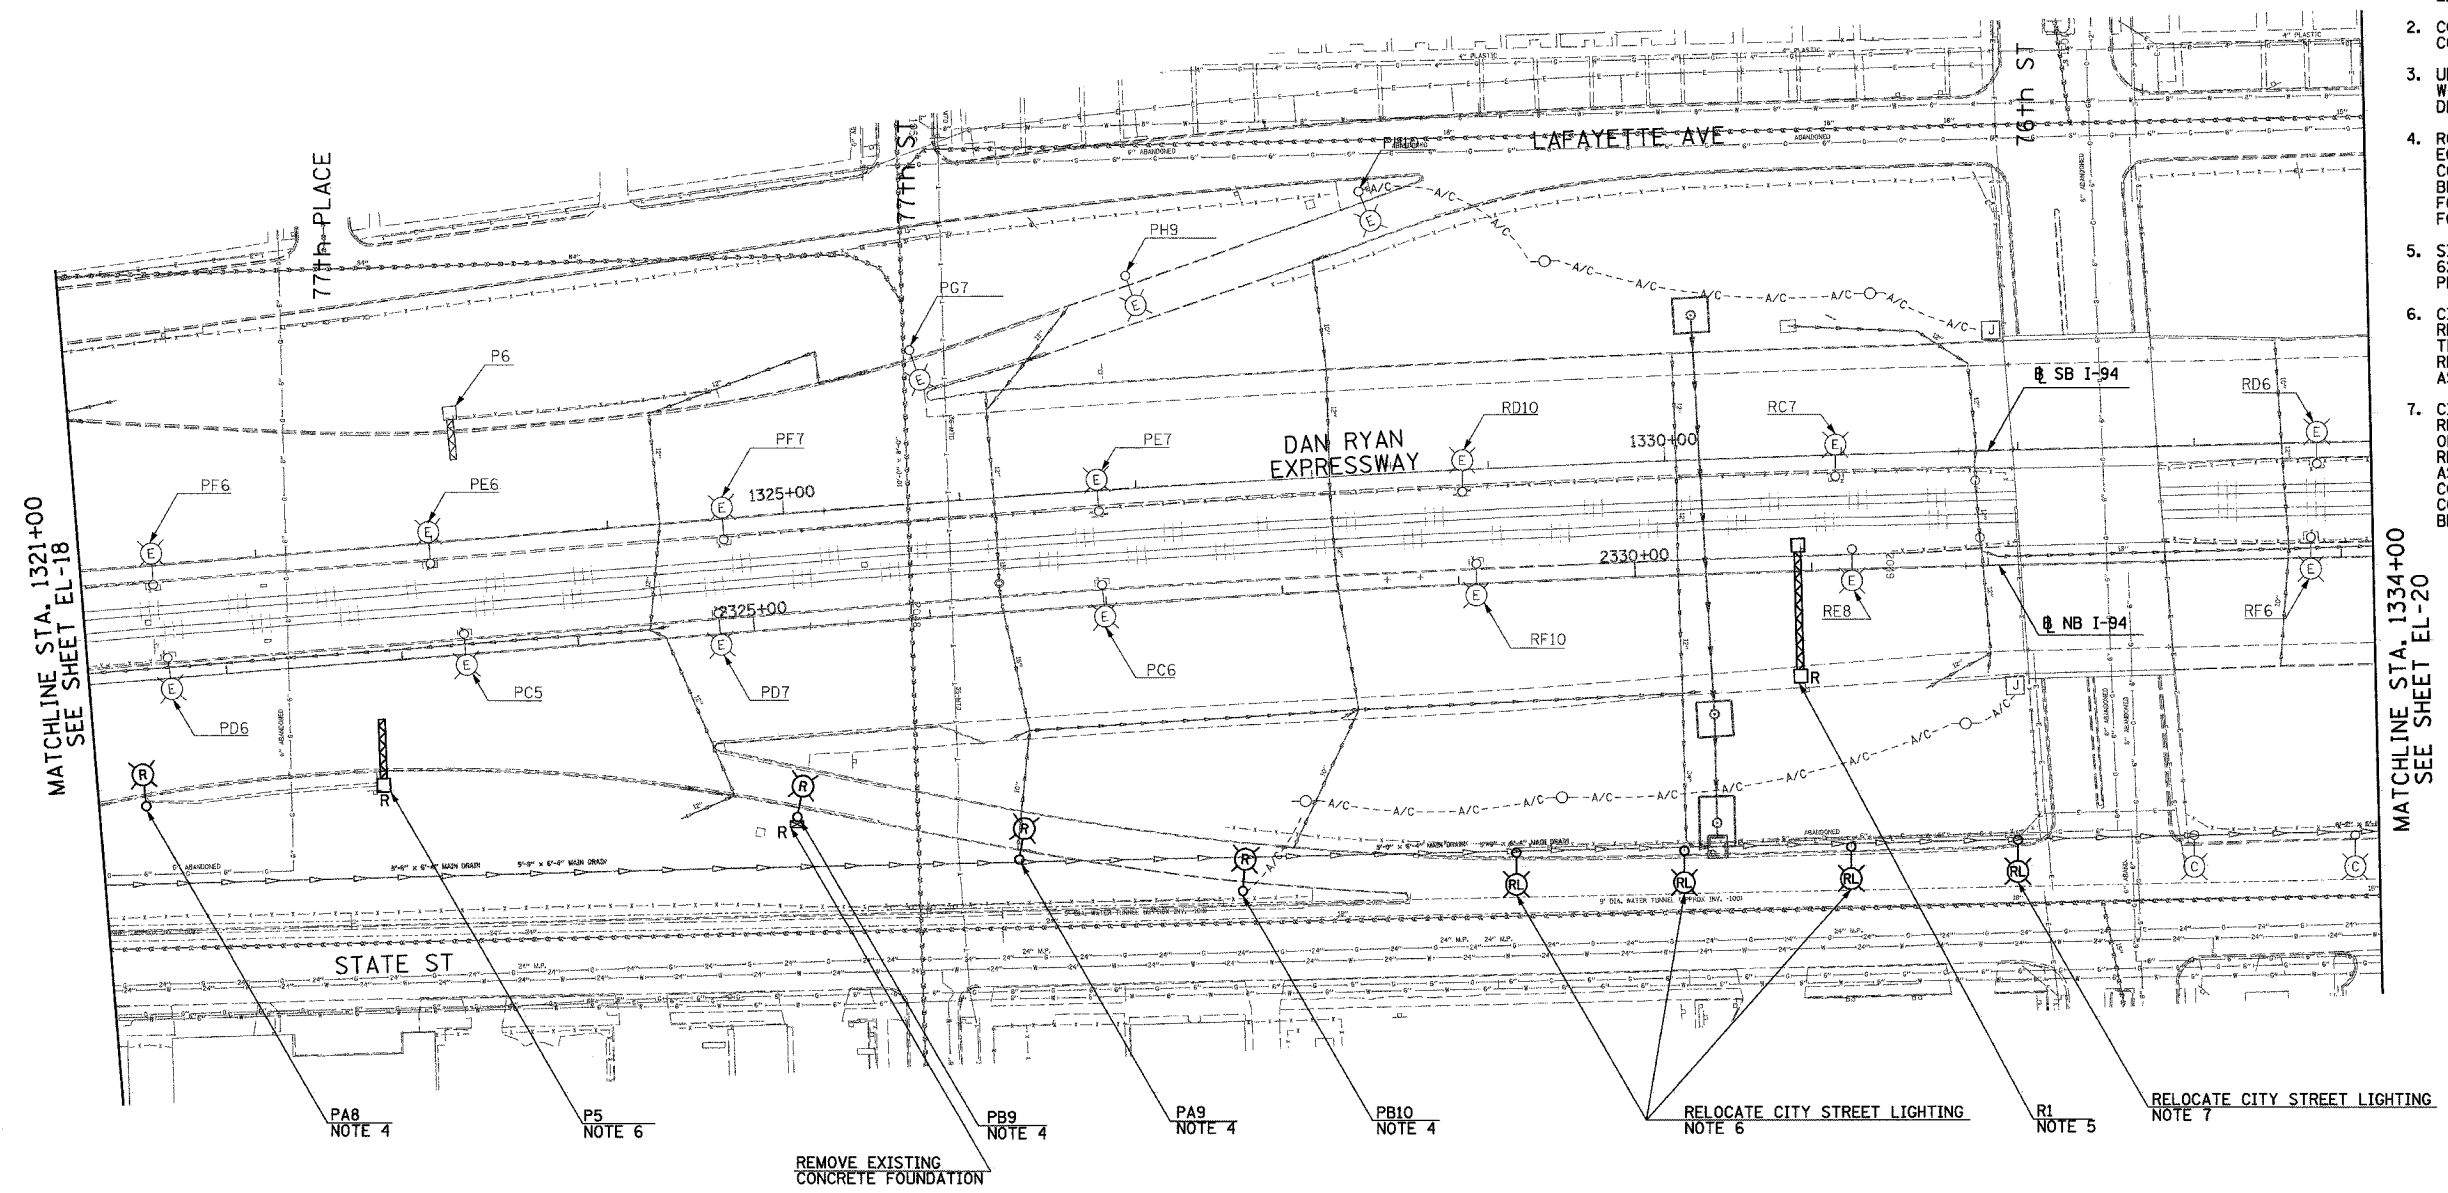

17A/EL-19

REVISIONS			ILLINOIS DEPARTMENT OF TRANSPORTATION F.A.I. 90/94 (DAN RYAN EXPRESSWAY)
NO.	NAME	DATE	
1	REVISED	5/06/05	ROADWAY LIGHTING AND SURVEILLANCE PLANS EXISTING CONDITIONS, TEMPORARY AND DEMOLITION

SCALE: 1"=50'      DRAWN BY: VK  
DATE: MARCH 18, 2005      CHECKED BY: TM

**SINGH**  
SINGH & ASSOCIATES, INC.  
CONSULTING ENGINEERS

300 W. ADAMS ST.  
CHICAGO, IL 60606  
TEL: (312) 629-0240  
FAX: (312) 629-8449

4/27/2005 9:59:48 AM