



F.A.I. RTE.	SECTION	COUNTY	TOTAL SHEETS	SHEET NO.
90/94	*	COOK	860	374
STA. 1347+00		TO STA. 1360+00		
FED. ROAD DIST. NO.		ILLINOIS FED. AID PROJECT		
* (1516, 1717 & 1818) R-8		62694		

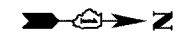


- NOTES:**
- SEE DRAWINGS EI-100 AND EI-101 FOR ELECTRICAL SYMBOLS AND ABBREVIATIONS.
 - COORDINATE ALL WORK WITH IDOT CONTRACTS 62583 AND 62695.
 - UNLESS NOTED OTHERWISE, ALL ITEMS AND WORK SHOWN IN HEAVY LINE WEIGHT ON THIS DRAWING ARE PROPOSED NEW ITEMS AND WORK.
 - SIGN TO BE DISCONNECTED UNDER CONTRACT 62583. SIGN LUMINAIRES REMOVAL IS PROPOSED WORK FOR CONTRACT 62694.
 - ROADWAY LIGHT POLES AND TRAFFIC SIGNAL EQUIPMENT SHALL BE REMOVED UNDER CONTRACT 62583. FOUNDATION REMOVAL SHALL BE INCLUDED AS PART OF CONTRACT 62694 FOR FIVE LIGHTING AND ONE TRAFFIC SIGNAL FOUNDATION ON THIS SHEET.
 - CITY OF CHICAGO LIGHT POLES SHALL BE RELOCATED AS PART OF CONTRACT 62694 FOR ONE LIGHTING FOUNDATION ON THIS SHEET. RECONNECT TO EXISTING WIRING TO BE PAID FOR AS PART OF RELOCATION COST.
 - SIGN R5 SHALL NOT BE REMOVED UNTIL PROPOSED SIGN R5 IS INSTALLED AND OPERATIONAL. PROPOSED SIGN R5 IS WIRED UNDER CONTRACT 62583.
 - CITY OF CHICAGO LIGHT POLE SHALL BE REMOVED UNDER CONTRACT 62583. FOUNDATION REMOVAL SHALL BE INCLUDED AS PART OF CONTRACT 62694 FOR ONE LIGHTING FOUNDATION ON THIS SHEET.

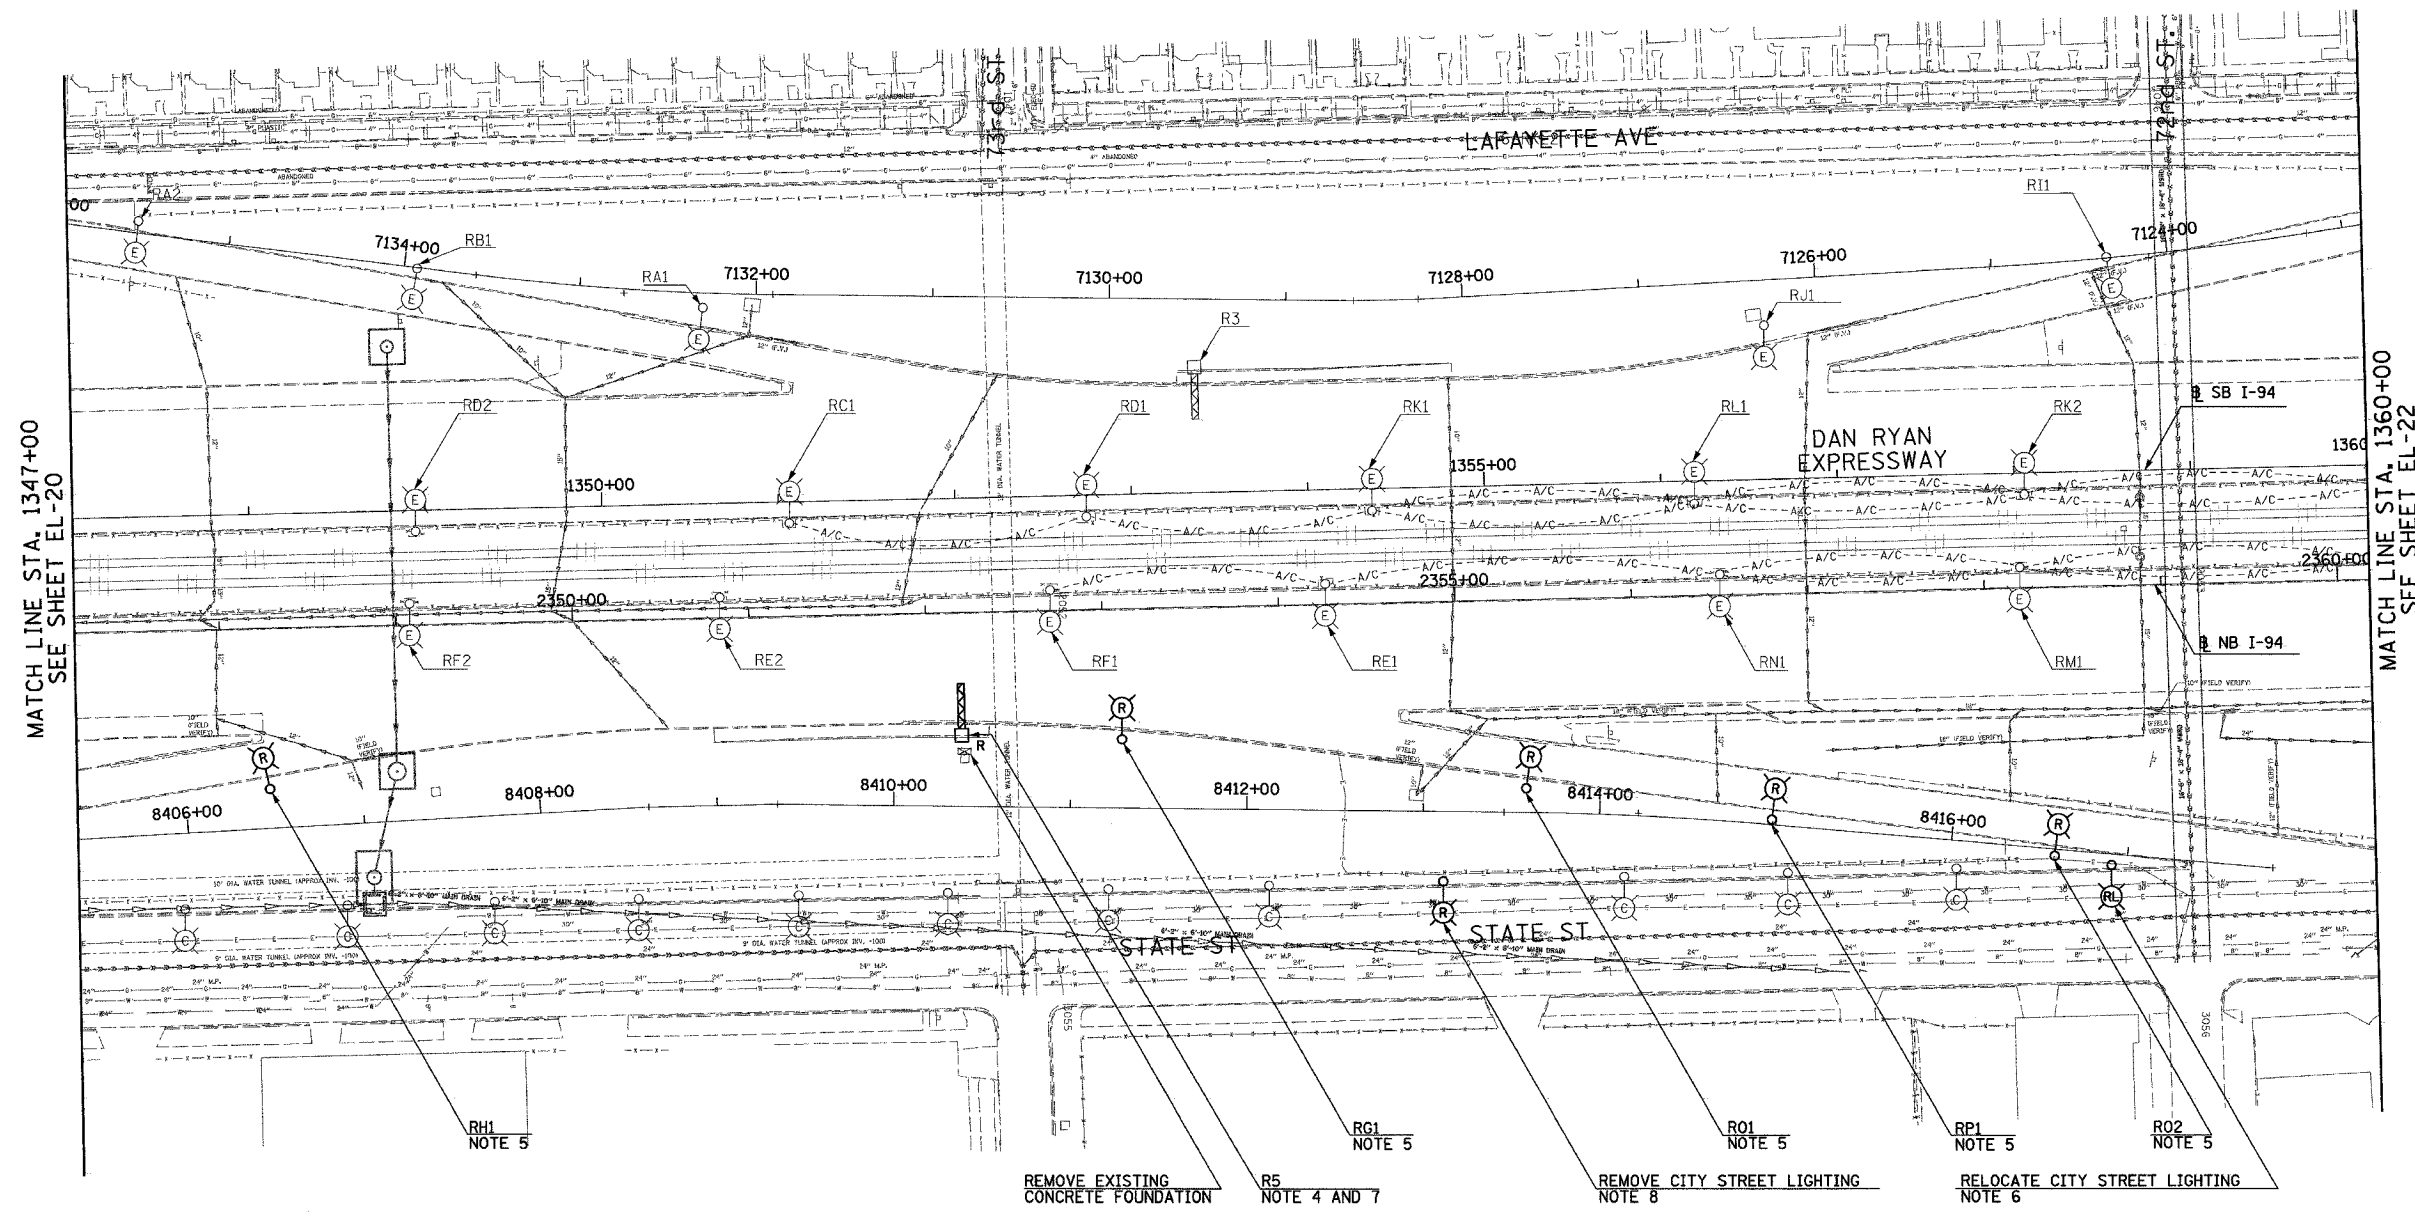

MATCH LINE STA. 1347+00
SEE SHEET EL-20

MATCH LINE STA. 1360+00
SEE SHEET EL-22

REMOVE EXISTING CONCRETE FOUNDATION R5 NOTE 4 AND 7 REMOVE CITY STREET LIGHTING NOTE 8 RELOCATE CITY STREET LIGHTING NOTE 6

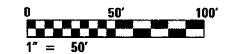

17A/EL-21

SINGH
SINGH & ASSOCIATES, INC.
CONSULTING ENGINEERS

300 W. ADAMS ST.
CHICAGO, IL 60606
TEL: (312) 629-0240
FAX: (312) 629-8449

REVISIONS	
NAME	DATE
REVISED	5/06/05

ILLINOIS DEPARTMENT OF TRANSPORTATION
F.A.I. 90/94 (DAN RYAN EXPRESSWAY)

ROADWAY LIGHTING AND SURVEILLANCE PLANS
EXISTING CONDITIONS, TEMPORARY
AND DEMOLITION

SCALE: 1"=50' DRAWN BY: VK
DATE: MARCH 18, 2005 CHECKED BY: TM

4/27/2005 11:39:59 AM