



F.A.I. RTE.	SECTION	COUNTY	TOTAL SHEETS	SHEET NO.
90/94	*	COOK	860	375
STA. 1360+00	TO STA. 1366+00			
FED. ROAD DIST. NO.	ILLINOIS	FED. AID PROJECT		
* (1516,1,1717 & 1818) R-8			62694	

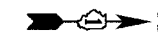

NOTES:


- SEE DRAWINGS EI-100 AND EI-101 FOR ELECTRICAL SYMBOLS AND ABBREVIATIONS.
- COORDINATE ALL WORK WITH IDOT CONTRACTS 62583 AND 62695.
- UNLESS NOTED OTHERWISE, ALL ITEMS AND WORK SHOWN IN HEAVY LINE WEIGHT ON THIS DRAWING ARE PROPOSED NEW ITEMS AND WORK.
- SIGN TO BE DISCONNECTED UNDER CONTRACT 62583. SIGN LUMINAIRES REMOVAL IS PROPOSED WORK FOR CONTRACT 62694.
- SIGN R6 SHALL NOT BE REMOVED UNTIL PROPOSED SIGN R6 IS INSTALLED AND OPERATIONAL. PROPOSED SIGN R6 IS WIRED UNDER CONTRACT 62583.
- CITY OF CHICAGO LIGHT POLES SHALL BE RELOCATED AS PART OF CONTRACT 62694 FOR TWO LIGHTING FOUNDATIONS ON THIS SHEET. RECONNECT TO EXISTING WIRING TO BE PAID FOR AS PART OF RELOCATION COST.

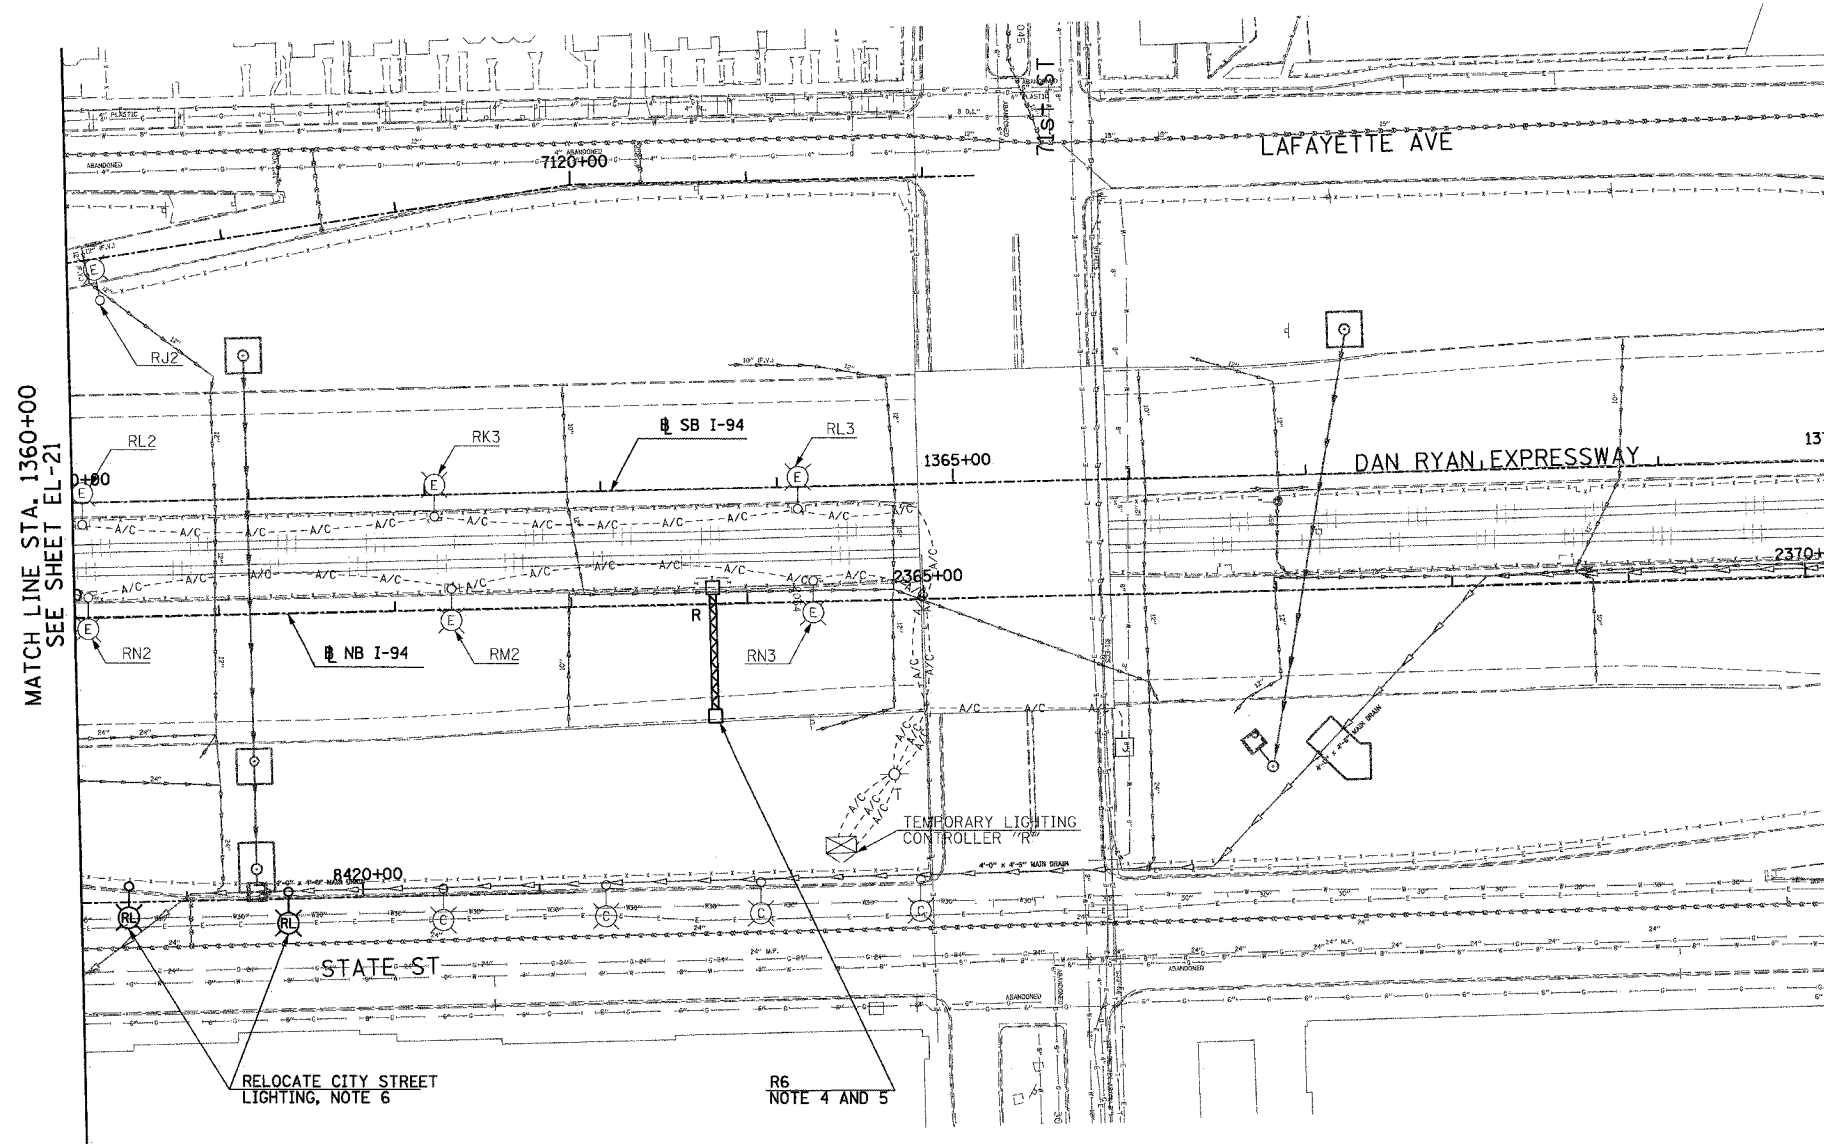

MATCH LINE STA. 1360+00  
SEE SHEET EL-21

RELOCATE CITY STREET LIGHTING, NOTE 6

R6  
NOTE 4 AND 5

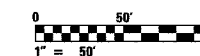

17A/EL-22

REVISIONS	
NAME	DATE
REVISED	5/06/05

ILLINOIS DEPARTMENT OF TRANSPORTATION  
F.A.I. 90/94 (DAN RYAN EXPRESSWAY)

ROADWAY LIGHTING AND SURVEILLANCE PLANS  
EXISTING CONDITIONS, TEMPORARY  
AND DEMOLITION

SCALE: 1"=50'  
DATE: MARCH 18, 2005

DRAWN BY: VK  
CHECKED BY: TM

**SINGH**  
SINGH & ASSOCIATES, INC.  
CONSULTING ENGINEERS

300 W. ADAMS ST.  
CHICAGO, IL 60606  
TEL: (312) 629-0240  
FAX: (312) 629-8449

5/15/2005 3:15:38 PM