


|                            |          |                  |              |           |
|----------------------------|----------|------------------|--------------|-----------|
| F.A.I. RTE.                | SECTION  | COUNTY           | TOTAL SHEETS | SHEET NO. |
| 90/94                      | *        | COOK             | 860          | 383       |
| STA. 2011+00               |          | TO STA. 2000+00  |              |           |
| FED. ROAD DIST. NO.        | ILLINOIS | FED. AID PROJECT |              |           |
| * (1516.1,1717 & 1818) R-8 |          |                  |              | 62694     |



- NOTES:
- SEE DRAWINGS EI-100 AND EI-101 FOR ELECTRICAL SYMBOLS AND ABBREVIATIONS.

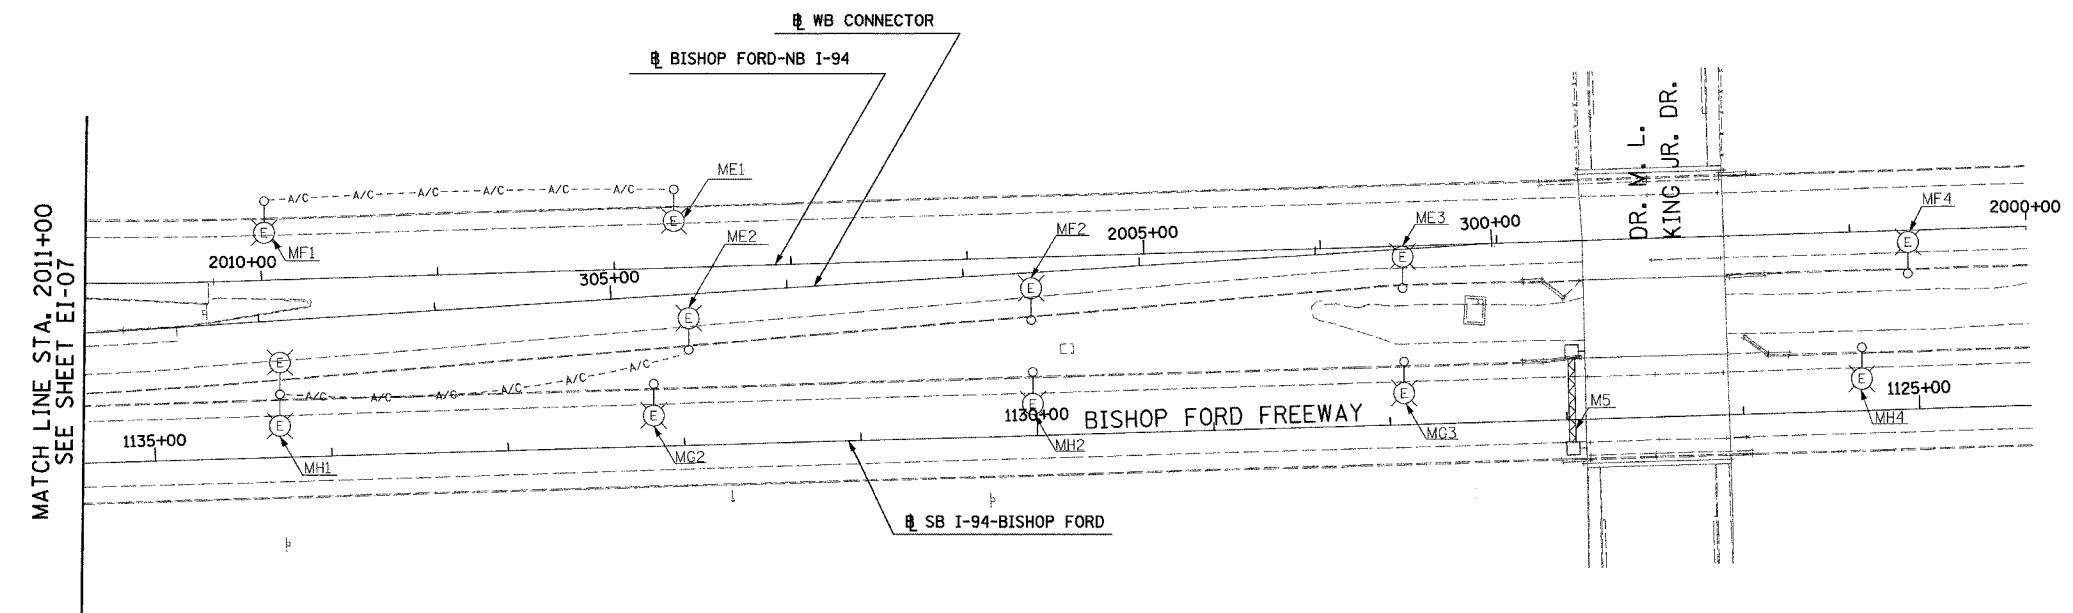

MATCH LINE STA. 2011+00  
SEE SHEET EI-07

NO ELECTRICAL WORK ON THIS SHEET  
FOR REFERENCE ONLY



17A/EI-08

**SINGH**  
SINGH & ASSOCIATES, INC.  
CONSULTING ENGINEERS

300 N. ADAMS ST.  
CHICAGO, IL 60606  
TEL: (312) 629-0240  
FAX: (312) 629-8449

| REVISIONS |         |
|-----------|---------|
| NAME      | DATE    |
| REVISED   | 5/06/05 |
|           |         |
|           |         |
ILLINOIS DEPARTMENT OF TRANSPORTATION  
F.A.I. 90/94 (DAN RYAN EXPRESSWAY)

ELECTRICAL INFRASTRUCTURE PLANS  
PROPOSED IMPROVEMENTS

SCALE: 1"=50'  
DATE: MARCH 18, 2005  
DRAWN BY: VK  
CHECKED BY: TM

4/27/2005 11:42:34 AM