
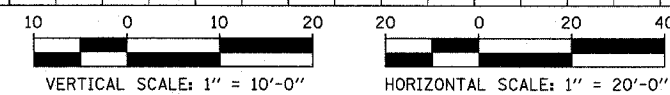


17A/EI-22A

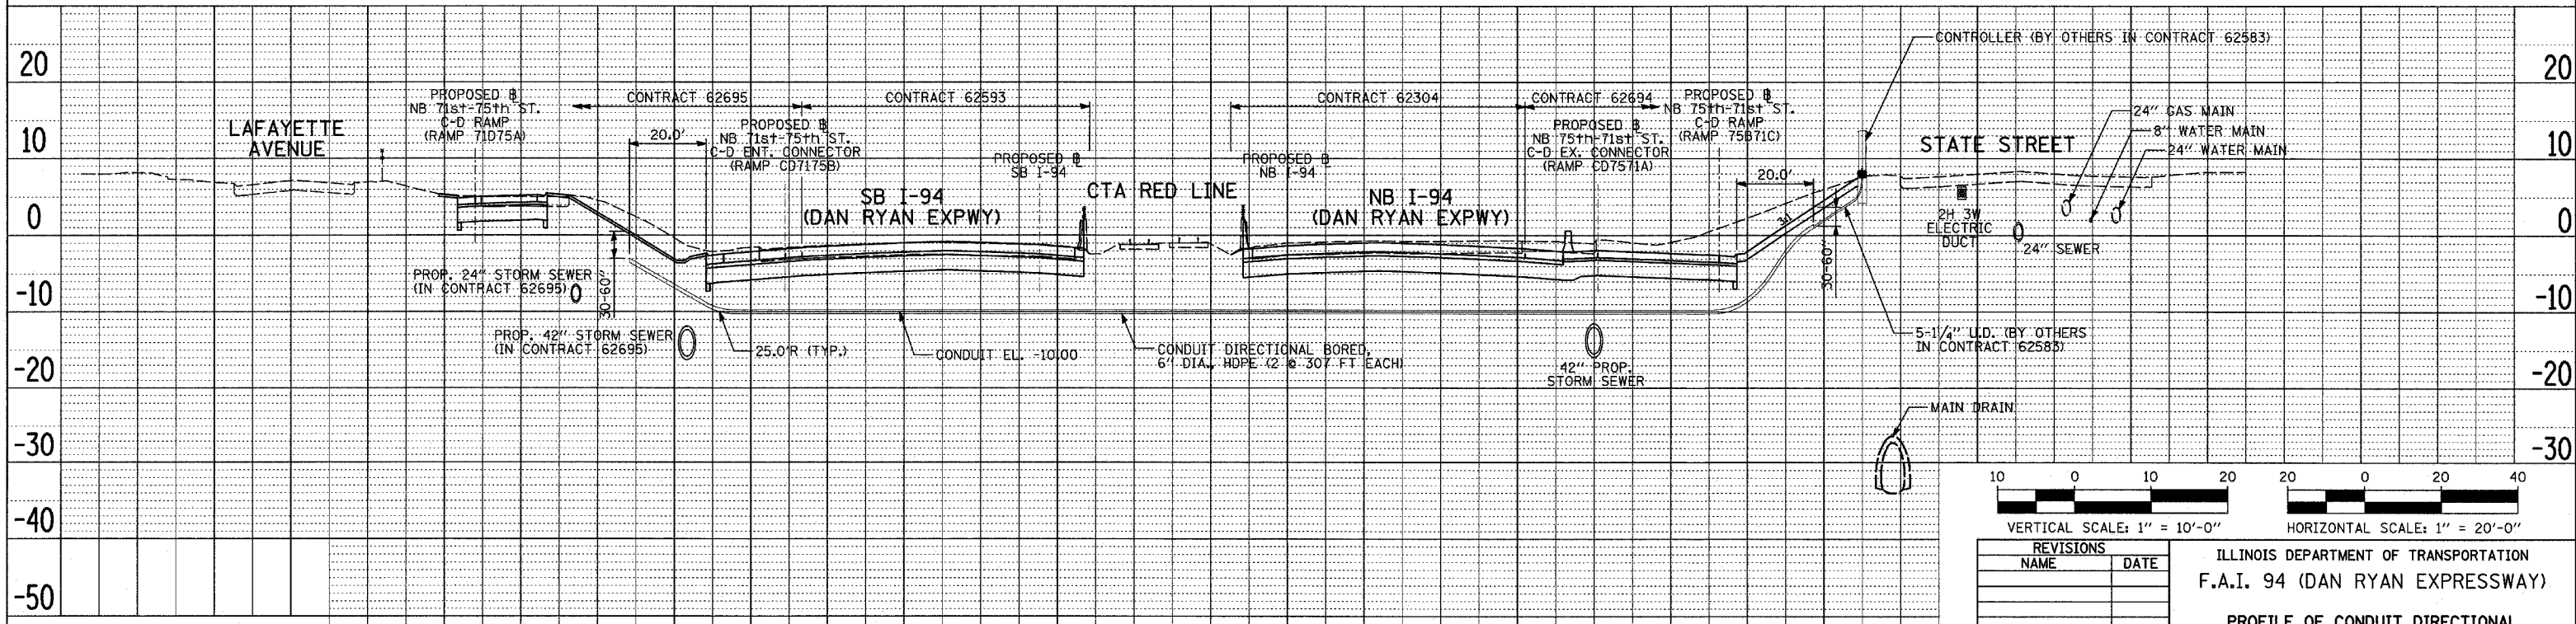

| REVISIONS |      |
|-----------|------|
| NAME      | DATE |
|           |      |
|           |      |
ILLINOIS DEPARTMENT OF TRANSPORTATION  
F.A.I. 94 (DAN RYAN EXPRESSWAY)

PROFILE OF CONDUIT DIRECTIONAL BORED, 6" DIA., HDPE AT NB I-94 (DAN RYAN EXPWY) STA. 2348+50

SCALE: AS SHOWN      DRAWN BY: MPG  
DATE: MARCH 18, 2005      CHECKED BY: TGB

TYLIN INTERNATIONAL

| PLAN               | DATE |
|--------------------|------|
| SURVEYED           |      |
| DESIGNED           |      |
| CHECKED            |      |
| DATE               |      |
| NO. OF MAY CHECKED |      |
| CADD FILE NAME     |      |

| PROFILE                  | DATE |
|--------------------------|------|
| SURVEYED                 |      |
| DESIGNED                 |      |
| CHECKED                  |      |
| DATE                     |      |
| S.A.M. NOTED             |      |
| STRUCTURE NOTATIONS CHFD |      |

02/12/40 PM  
04/29/2005