




**ELEVATION**

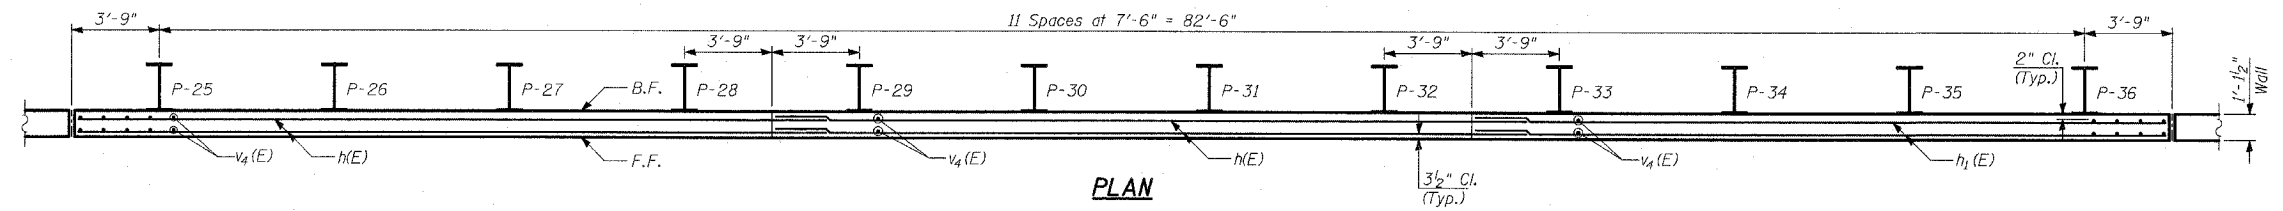

**PLAN**

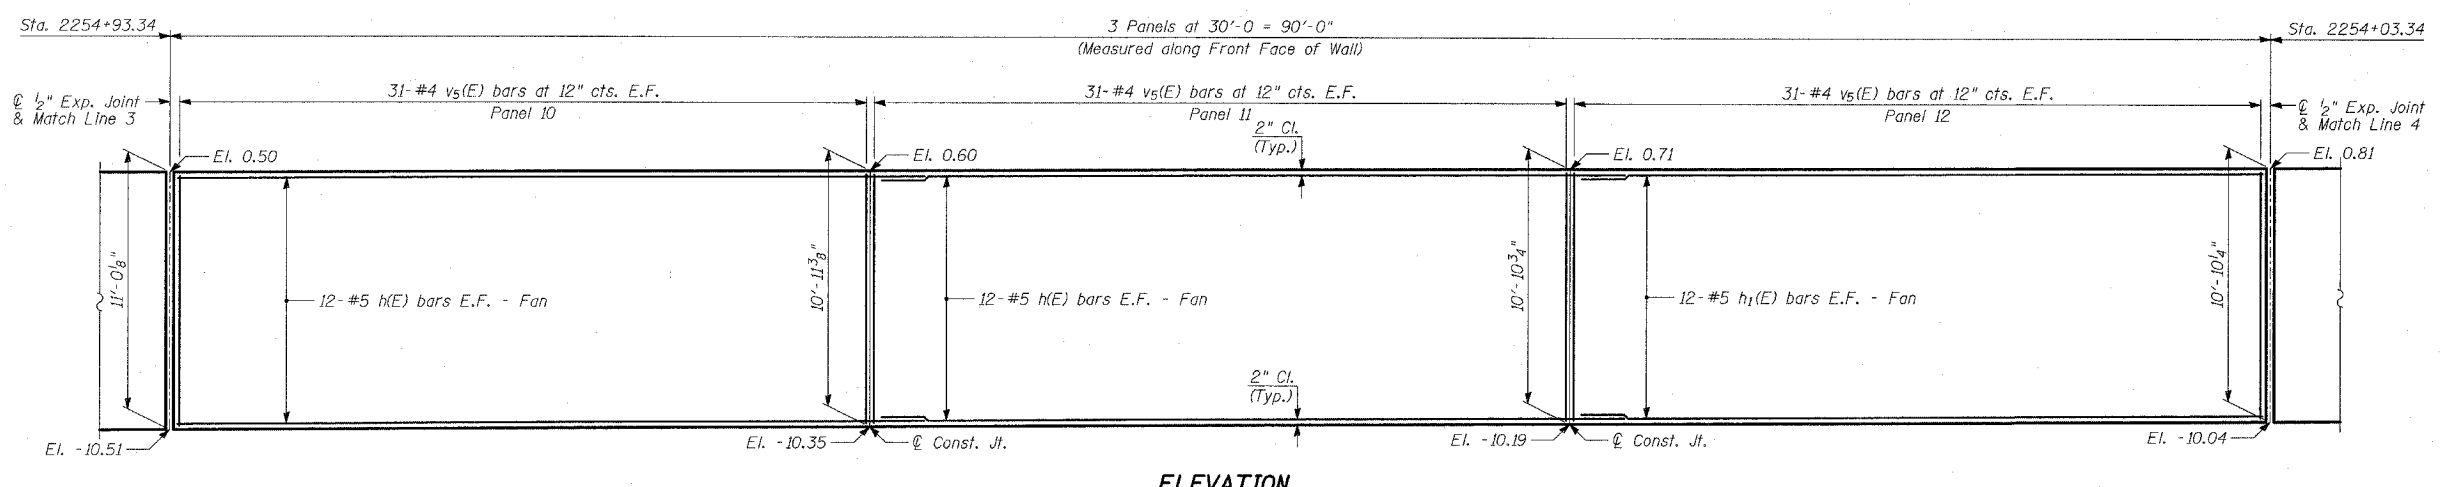

**ELEVATION**

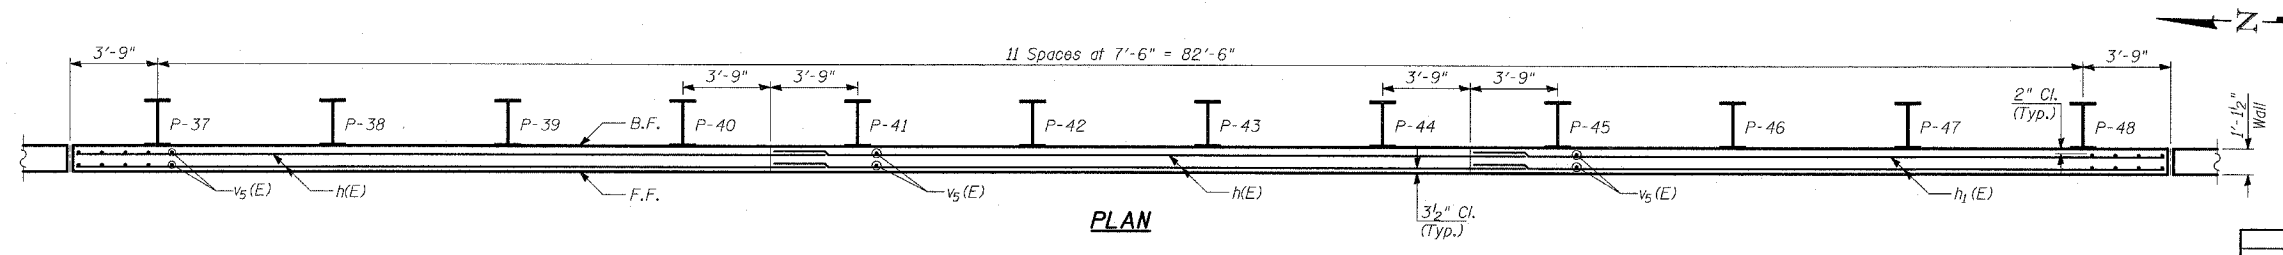

**PLAN**

- NOTES:**
1. B.F. - denotes Back Face.
  2. E.F. - denotes Each Face.
  3. F.F. - denotes Front Face.
  4. Work this sheet with Sheets 9 thru 12 of 22.
  5. Pile spacing measured along front face of wall.
  6. For Lap Splices, see Sheet 9 of 22.

REVISIONS	
NAME	DATE

ILLINOIS DEPARTMENT OF TRANSPORTATION  
 F.A.I. 94 (DAN RYAN EXPRESSWAY)  
 RETAINING WALL ALONG STATE ST.  
 EXIT RAMP TO 87TH ST.  
 WALL 5 - PLAN AND ELEVATION  
 STA. 2255+83.34 TO STA. 2254+03.34  
 S.N. 016-W955 DESIGNED BY: MI, TB  
 SCALE: N.T.S. DRAWN BY: TB, DJR  
 DATE: MARCH 18, 2005 CHECKED BY: TD, MI