




SUGGESTED FORMWORK DETAIL

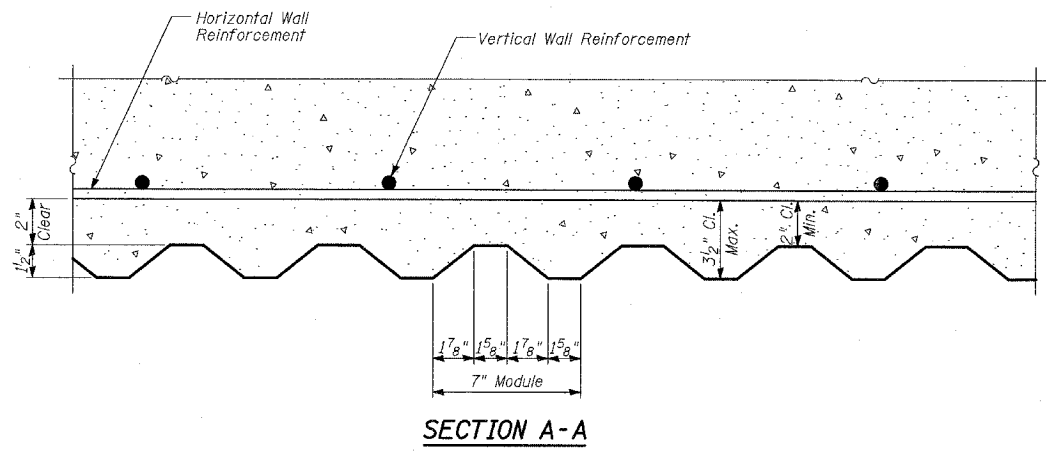


SECTION A-A

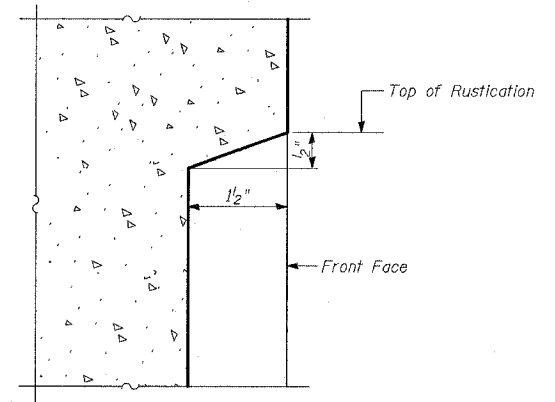

DETAIL A

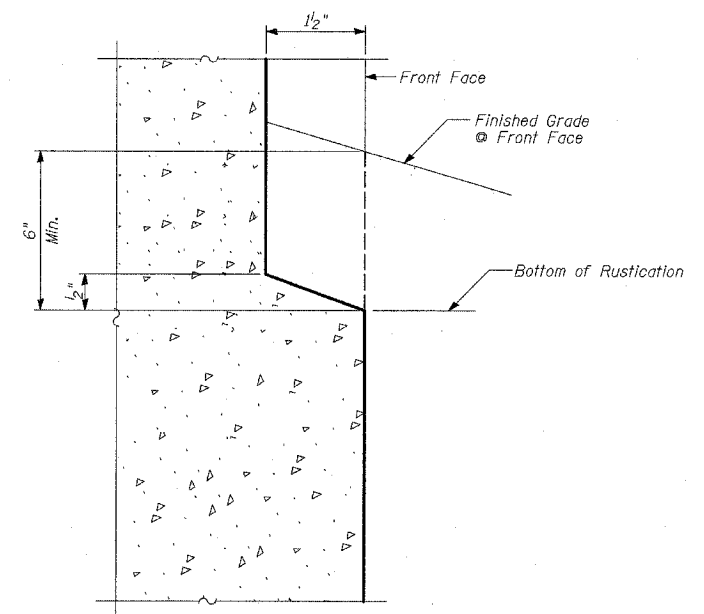

DETAIL B

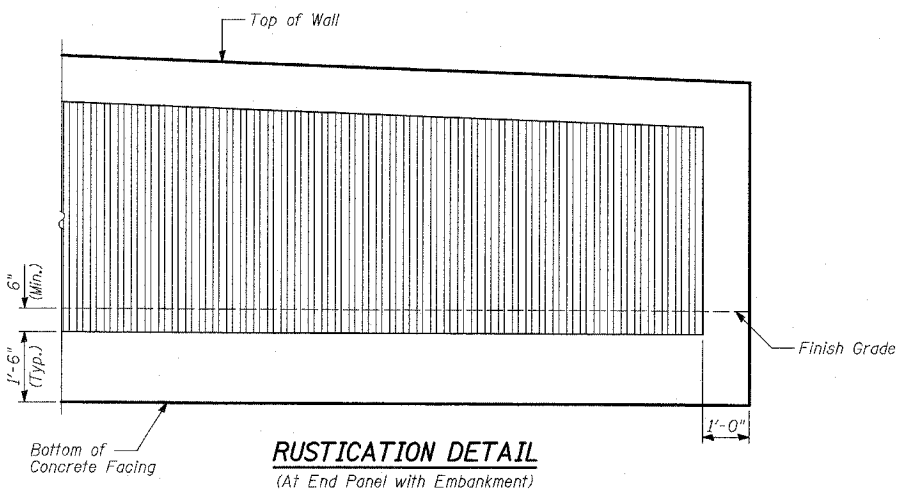

RUSTICATION DETAIL
(At End Panel with Embankment)

NOTES:
1. See Sheet 10 of 22 for expansion and construction joint details.

BILL OF MATERIAL

ITEM	UNIT	TOTAL
Rustication Finish	SQ FT	7,737

REVISIONS	
NAME	DATE

ILLINOIS DEPARTMENT OF TRANSPORTATION
F.A.I. 94 (DAN RYAN EXPRESSWAY)
RETAINING WALL ALONG STATE ST.
EXIT RAMP TO 87TH ST.
WALL 5
RUSTICATION DETAILS
 S.N. 016-W955 DESIGNED BY: MI, TB
 SCALE: N.T.S. DRAWN BY: TB, DJR
 DATE: MARCH 18, 2005 CHECKED BY: TD, MI