


ELEVATION

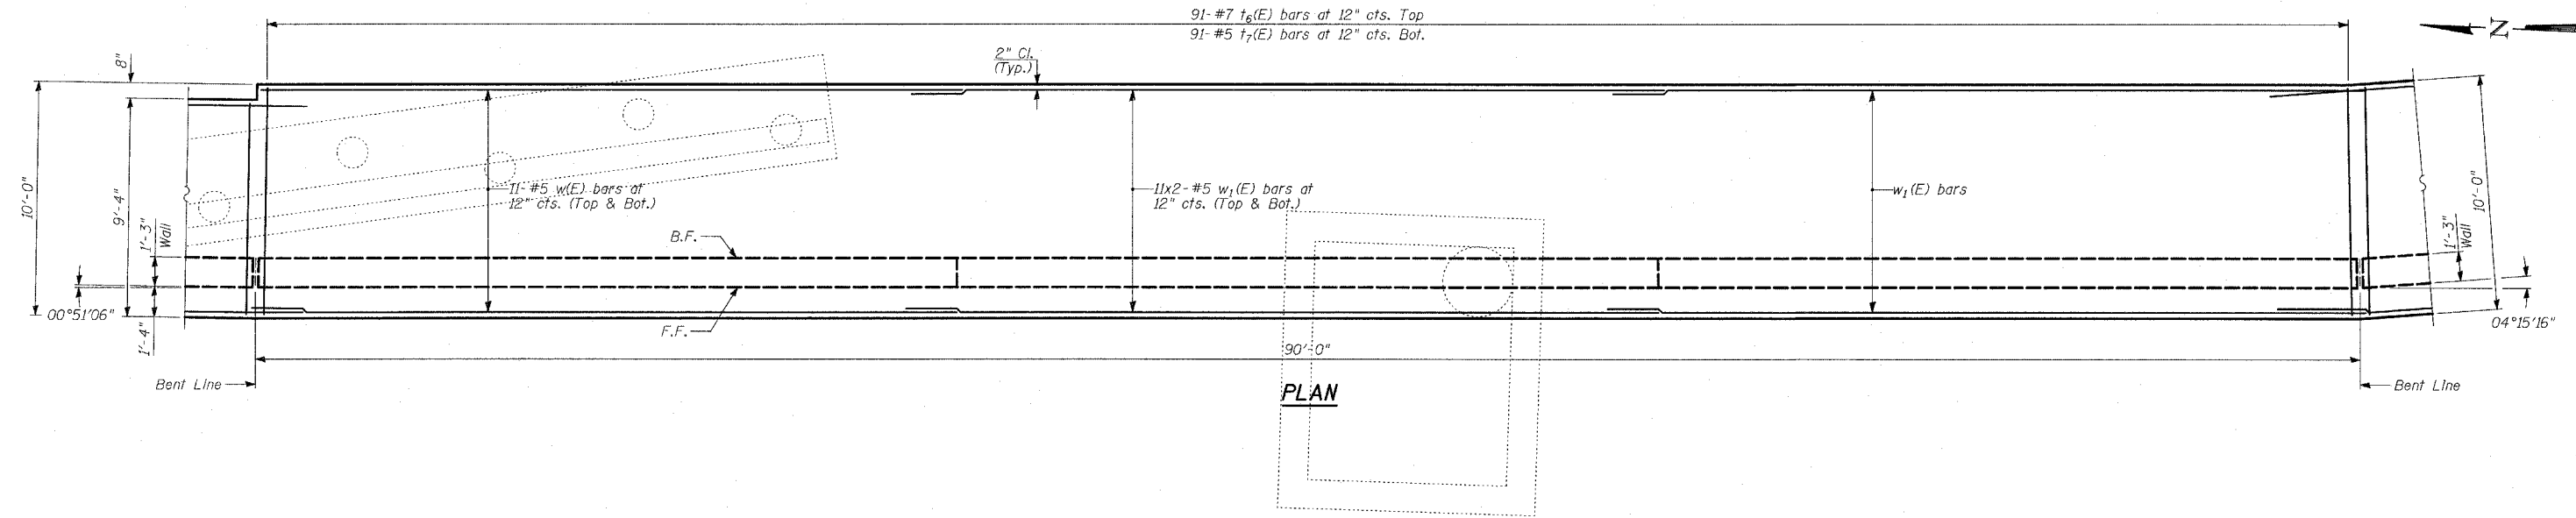

PLAN

NOTES:

1. Work this Sheet with Sheets 12, 13, 16, and 19 thru 21 of 31.
2. For Lap Splices, see Sheet 13 of 31.
3. Bars indicated thus 11x2-#5 etc. indicates 11 lines of bars with 2 lengths per line.
4. B.F. - denotes Back Face.
5. E.F. - denotes Each Face.
6. F.F. - denotes Front Face.

REVISIONS	
NAME	DATE

ILLINOIS DEPARTMENT OF TRANSPORTATION
F.A.I. 94 (DAN RYAN EXPRESSWAY)
RETAINING WALL ALONG STATE ST.
ENTRANCE RAMP AT 79TH ST.
WALL 69 - PLAN AND ELEVATION
STA. 2316+65.14 TO STA. 2315+75.90
 S.N. 016-W975 DESIGNED BY: MAF, SNB
 SCALE: N.T.S. DRAWN BY: MAF, SNB
 DATE: MARCH 18, 2005 CHECKED BY: TD, MI