


**Wang Engineering, INC.**  
 Consulting Geotechnical and Environmental Engineers  
 wangeng3@wangeng.com  
 1145 Main Street  
 Lombard, IL 60148  
 Telephone: 630 953-9928  
 Fax: 630 953-9938

**BORING LOG SB 69-03**  
 WEI Job No.: 414-07-01  
 Client: T. Y. LIN International  
 Project: Dan Ryan Improvements; IDOT D-91-421-01  
 Location: From 95th Street to 69th Street

Datum: CCD  
 Elevation: 7.73 ft  
 North: 1853108.77 ft  
 East: 1177594.54 ft  
 Station: 2317+40.65  
 Offset: 96.68' RT

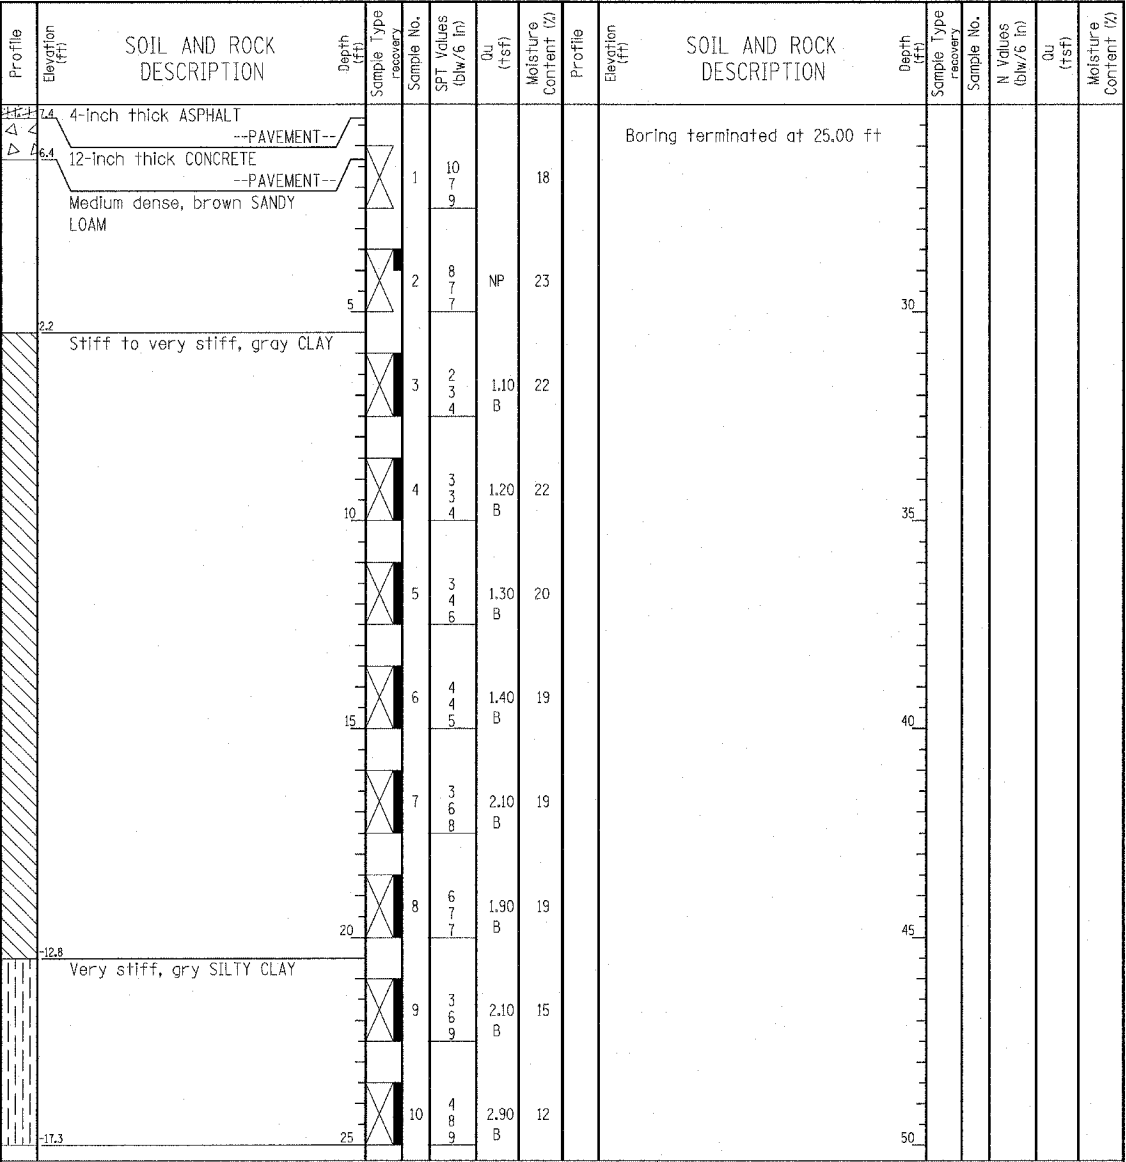


GENERAL NOTES				WATER LEVEL DATA			
Begin Drilling	01-27-2005	Complete Drilling	01-27-2005	While Drilling	▽	DRY	
Drilling Contractor	DLZ Drilling	Drill Rig	Diedrich D-120 TMR	At Completion of Drilling	▽	DRY	
Driller	E&C	Logger	B. Panozzo	Time After Drilling	NA		
Drilling Method	3.25" ID. HSA; Boring backfilled with bentonite upon completion			Depth to Water	▽	NA	

**Wang Engineering, INC.**  
 Consulting Geotechnical and Environmental Engineers  
 wangeng3@wangeng.com  
 1145 Main Street  
 Lombard, IL 60148  
 Telephone: 630 953-9928  
 Fax: 630 953-9938

**BORING LOG SB 07-04**  
 WEI Job No.: 414-07-01  
 Client: T. Y. LIN International  
 Project: Dan Ryan Improvements; IDOT No. D-91-421-01  
 Location: From 95th Street to South of 69th Street

Datum: CCD  
 Elevation: 5.00 ft  
 North: 1848116.13 ft  
 East: 1177742.21 ft  
 Station: 2267+49  
 Offset: 96.0' RT

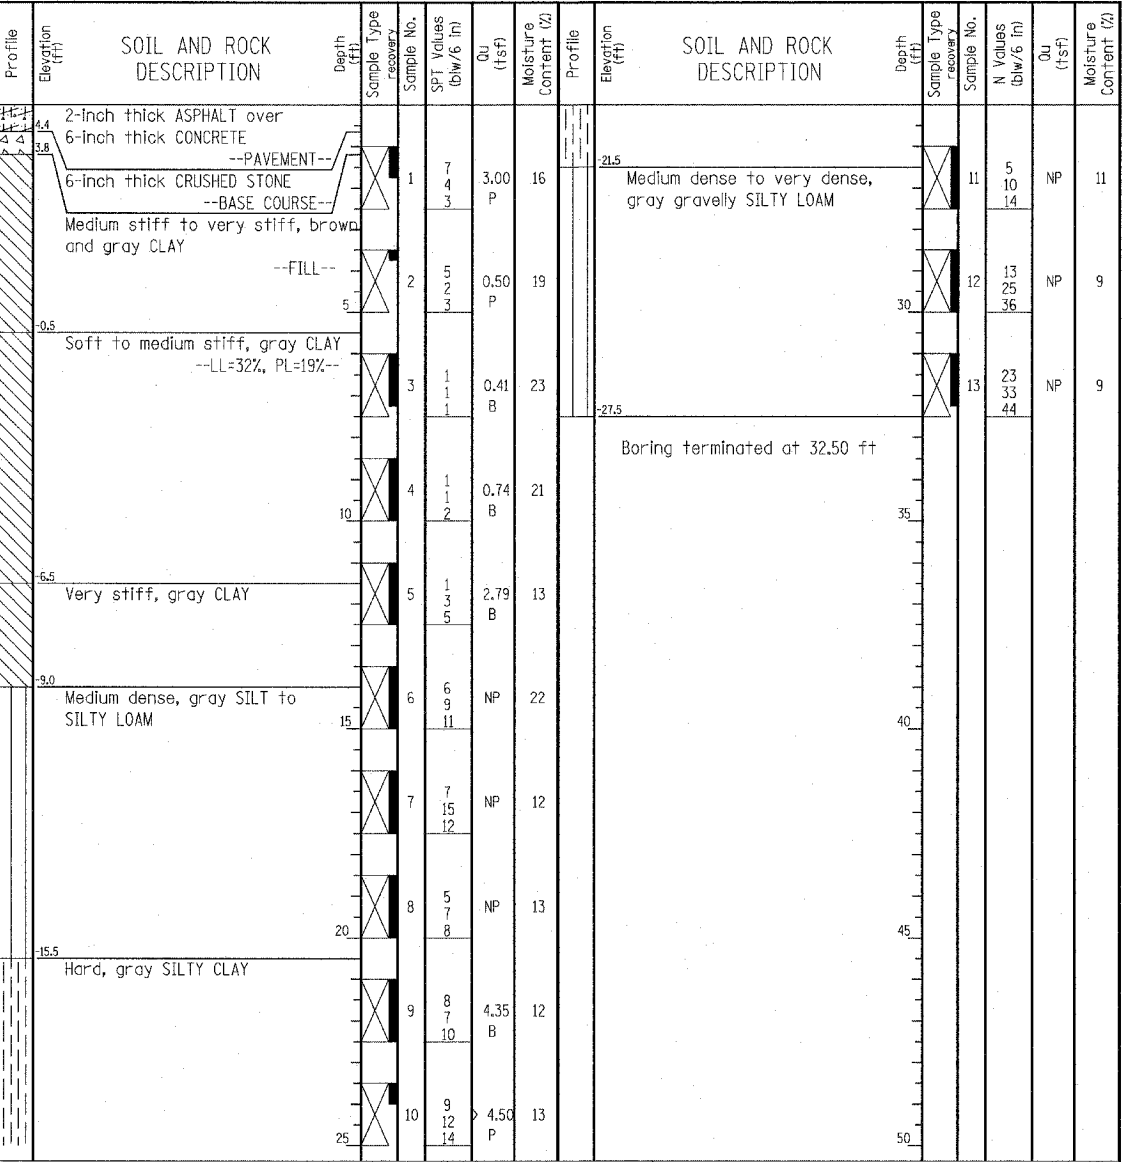

GENERAL NOTES				WATER LEVEL DATA			
Begin Drilling	02-26-2004	Complete Drilling	02-26-2004	While Drilling	▽	DRY	
Drilling Contractor	Patrick Drilling	Drill Rig	CME 75 TMR	At Completion of Drilling	▽	DRY	
Driller	J&L	Logger	H. Suhail	Time After Drilling	NA		
Drilling Method	3.25" ID. HSA; Boring backfilled with bentonite upon completion			Depth to Water	▽	NA	

**TYLIN INTERNATIONAL**

REVISIONS	
NAME	DATE

ILLINOIS DEPARTMENT OF TRANSPORTATION  
 F.A.I. 94 (DAN RYAN EXPRESSWAY)  
 RETAINING WALL ALONG STATE ST.  
 ENTRANCE RAMP AT 79TH ST.  
 WALL 69  
 BORING LOGS SB69-03 & SB69-04  
 S.N. 016-W975  
 SCALE: N.T.S.  
 DATE: MARCH 18, 2005

DESIGNED BY: DJR  
 DRAWN BY: DJR  
 CHECKED BY: TD