




**ELEVATION**

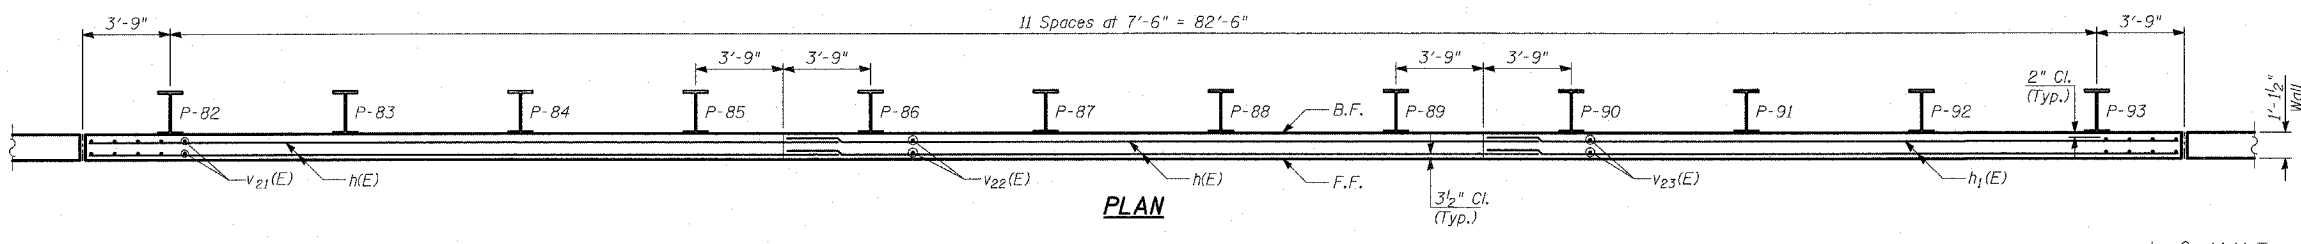

**PLAN**

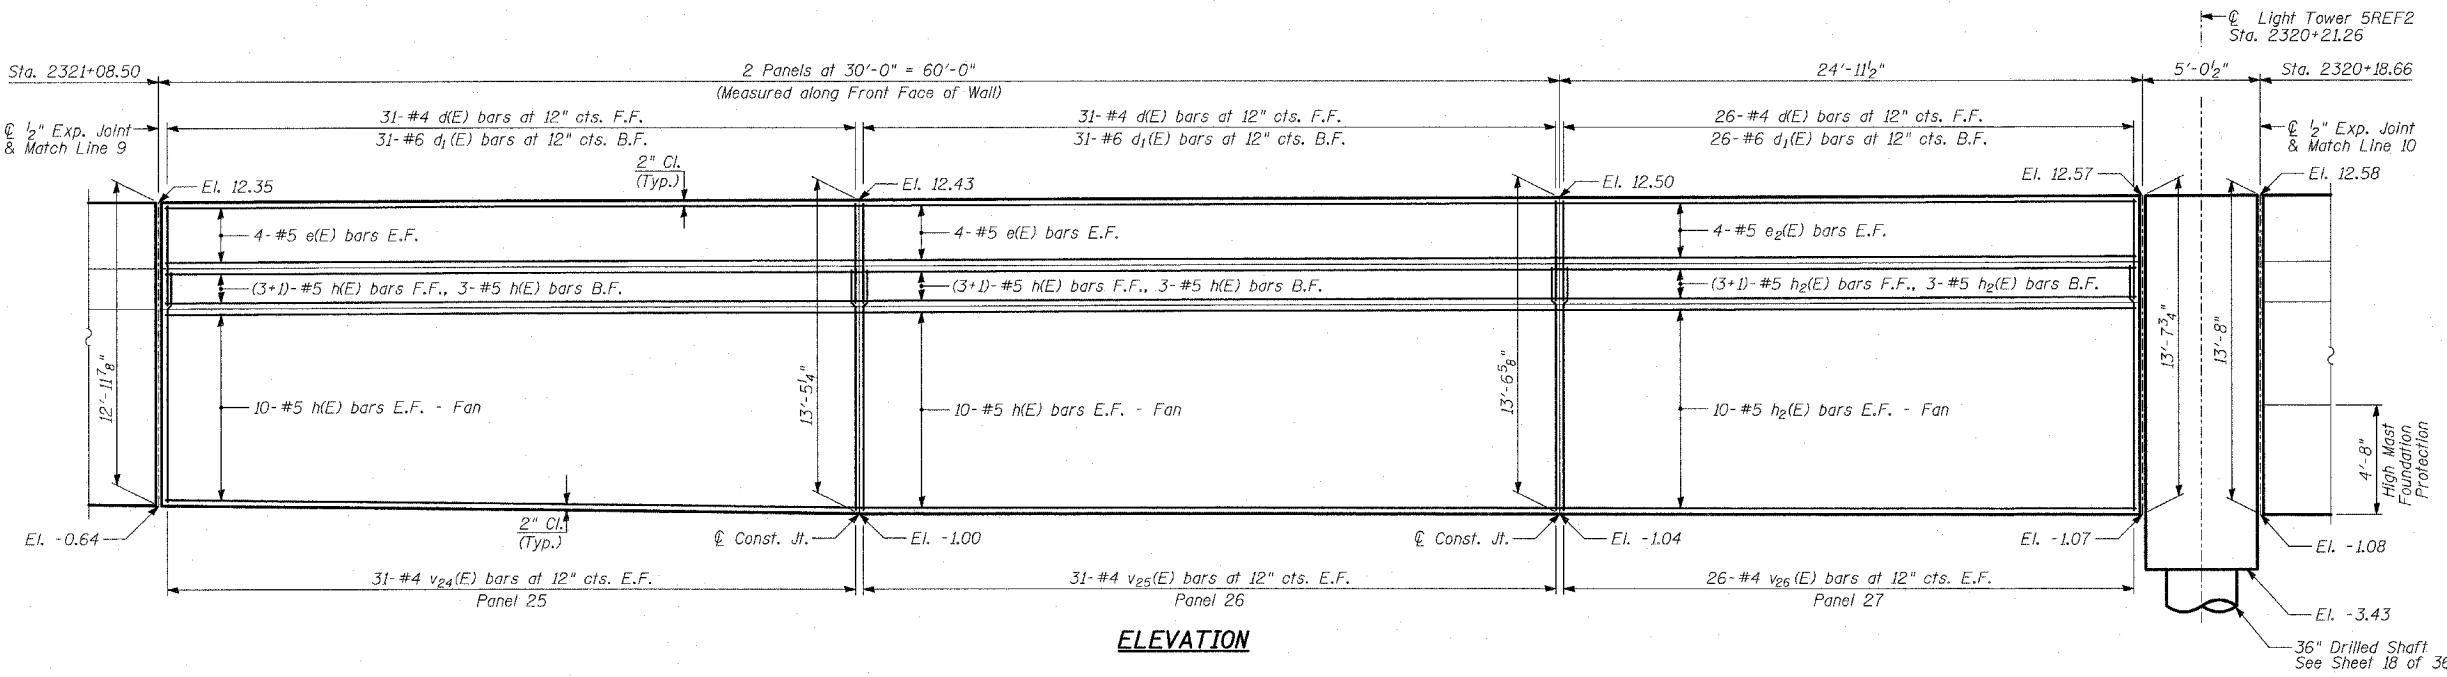

**ELEVATION**

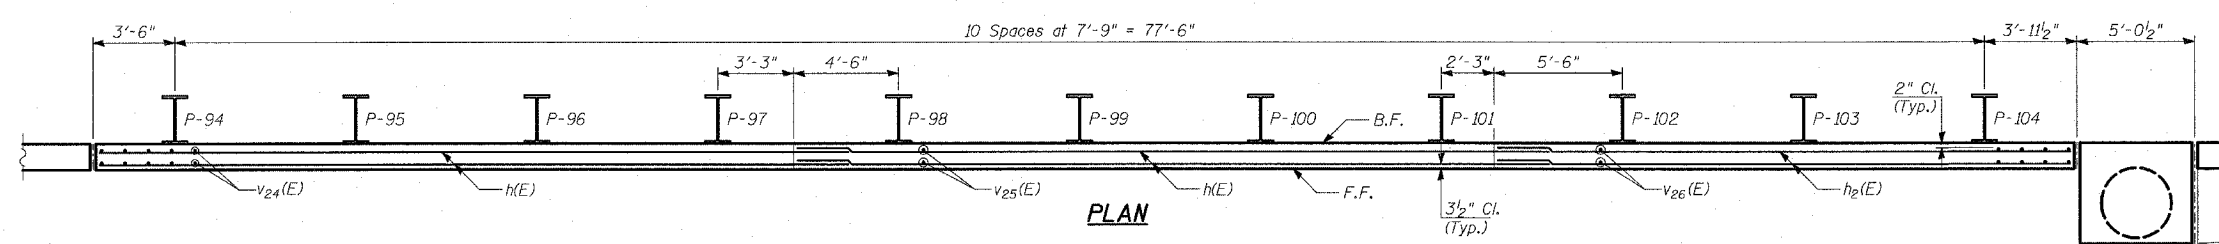

**PLAN**

- NOTES:**
1. B.F. - denotes Back Face.
  2. E.F. - denotes Each Face.
  3. F.F. - denotes Front Face.
  4. Work this sheet with Sheets 12 thru 27 of 36.
  5. Pile spacing measured along front face of wall.
  6. For Lap Splices, see Sheet 15 of 36.

**TYLIN INTERNATIONAL**

High Mast Foundation Protection See Sheets 12 and 13 of 36

REVISIONS	
NAME	DATE

ILLINOIS DEPARTMENT OF TRANSPORTATION  
**F.A.I. 94 (DAN RYAN EXPRESSWAY)**  
**RETAINING WALL ALONG STATE ST.**  
**77TH ST. TO 78TH ST.**  
**WALL 70 - PLAN AND ELEVATION**  
**STA. 2321+98.35 TO STA. 2320+18.66**  
 S.N. 016-W976 DESIGNED BY: MI, DJR  
 SCALE: N.T.S. DRAWN BY: SNB  
 DATE: MARCH 18, 2005 CHECKED BY: TD, MI