

F.A.I. RTE.	SECTION	COUNTY	TOTAL SHEETS	SHEET NO.
94		COOK	860	677
STA. 2200+00.00 TO STA. 2362+00.00				
FED. ROAD DIST. NO.	ILLINOIS	FED. AID PROJECT		
(1516.1, 1717 & 1818) R-8		62694		





**SIGNING LEGEND:**

- PROPOSED GROUND MOUNTED SIGN
- PROPOSED OVERHEAD SIGN STRUCTURE - TRUSS
- PROPOSED OVERHEAD SIGN STRUCTURE - BRIDGE MOUNTED
- PROPOSED OVERHEAD SIGN STRUCTURE - CANTILEVER
- PROPOSED SIGN
- EXISTING SIGN
- OVERLAY SIGN PANEL

MATCHLINE STA. 2287+00 NB DAN RYAN

MATCHLINE STA. 2342+00 NB DAN RYAN

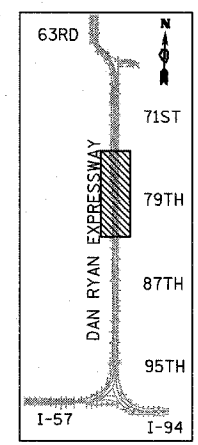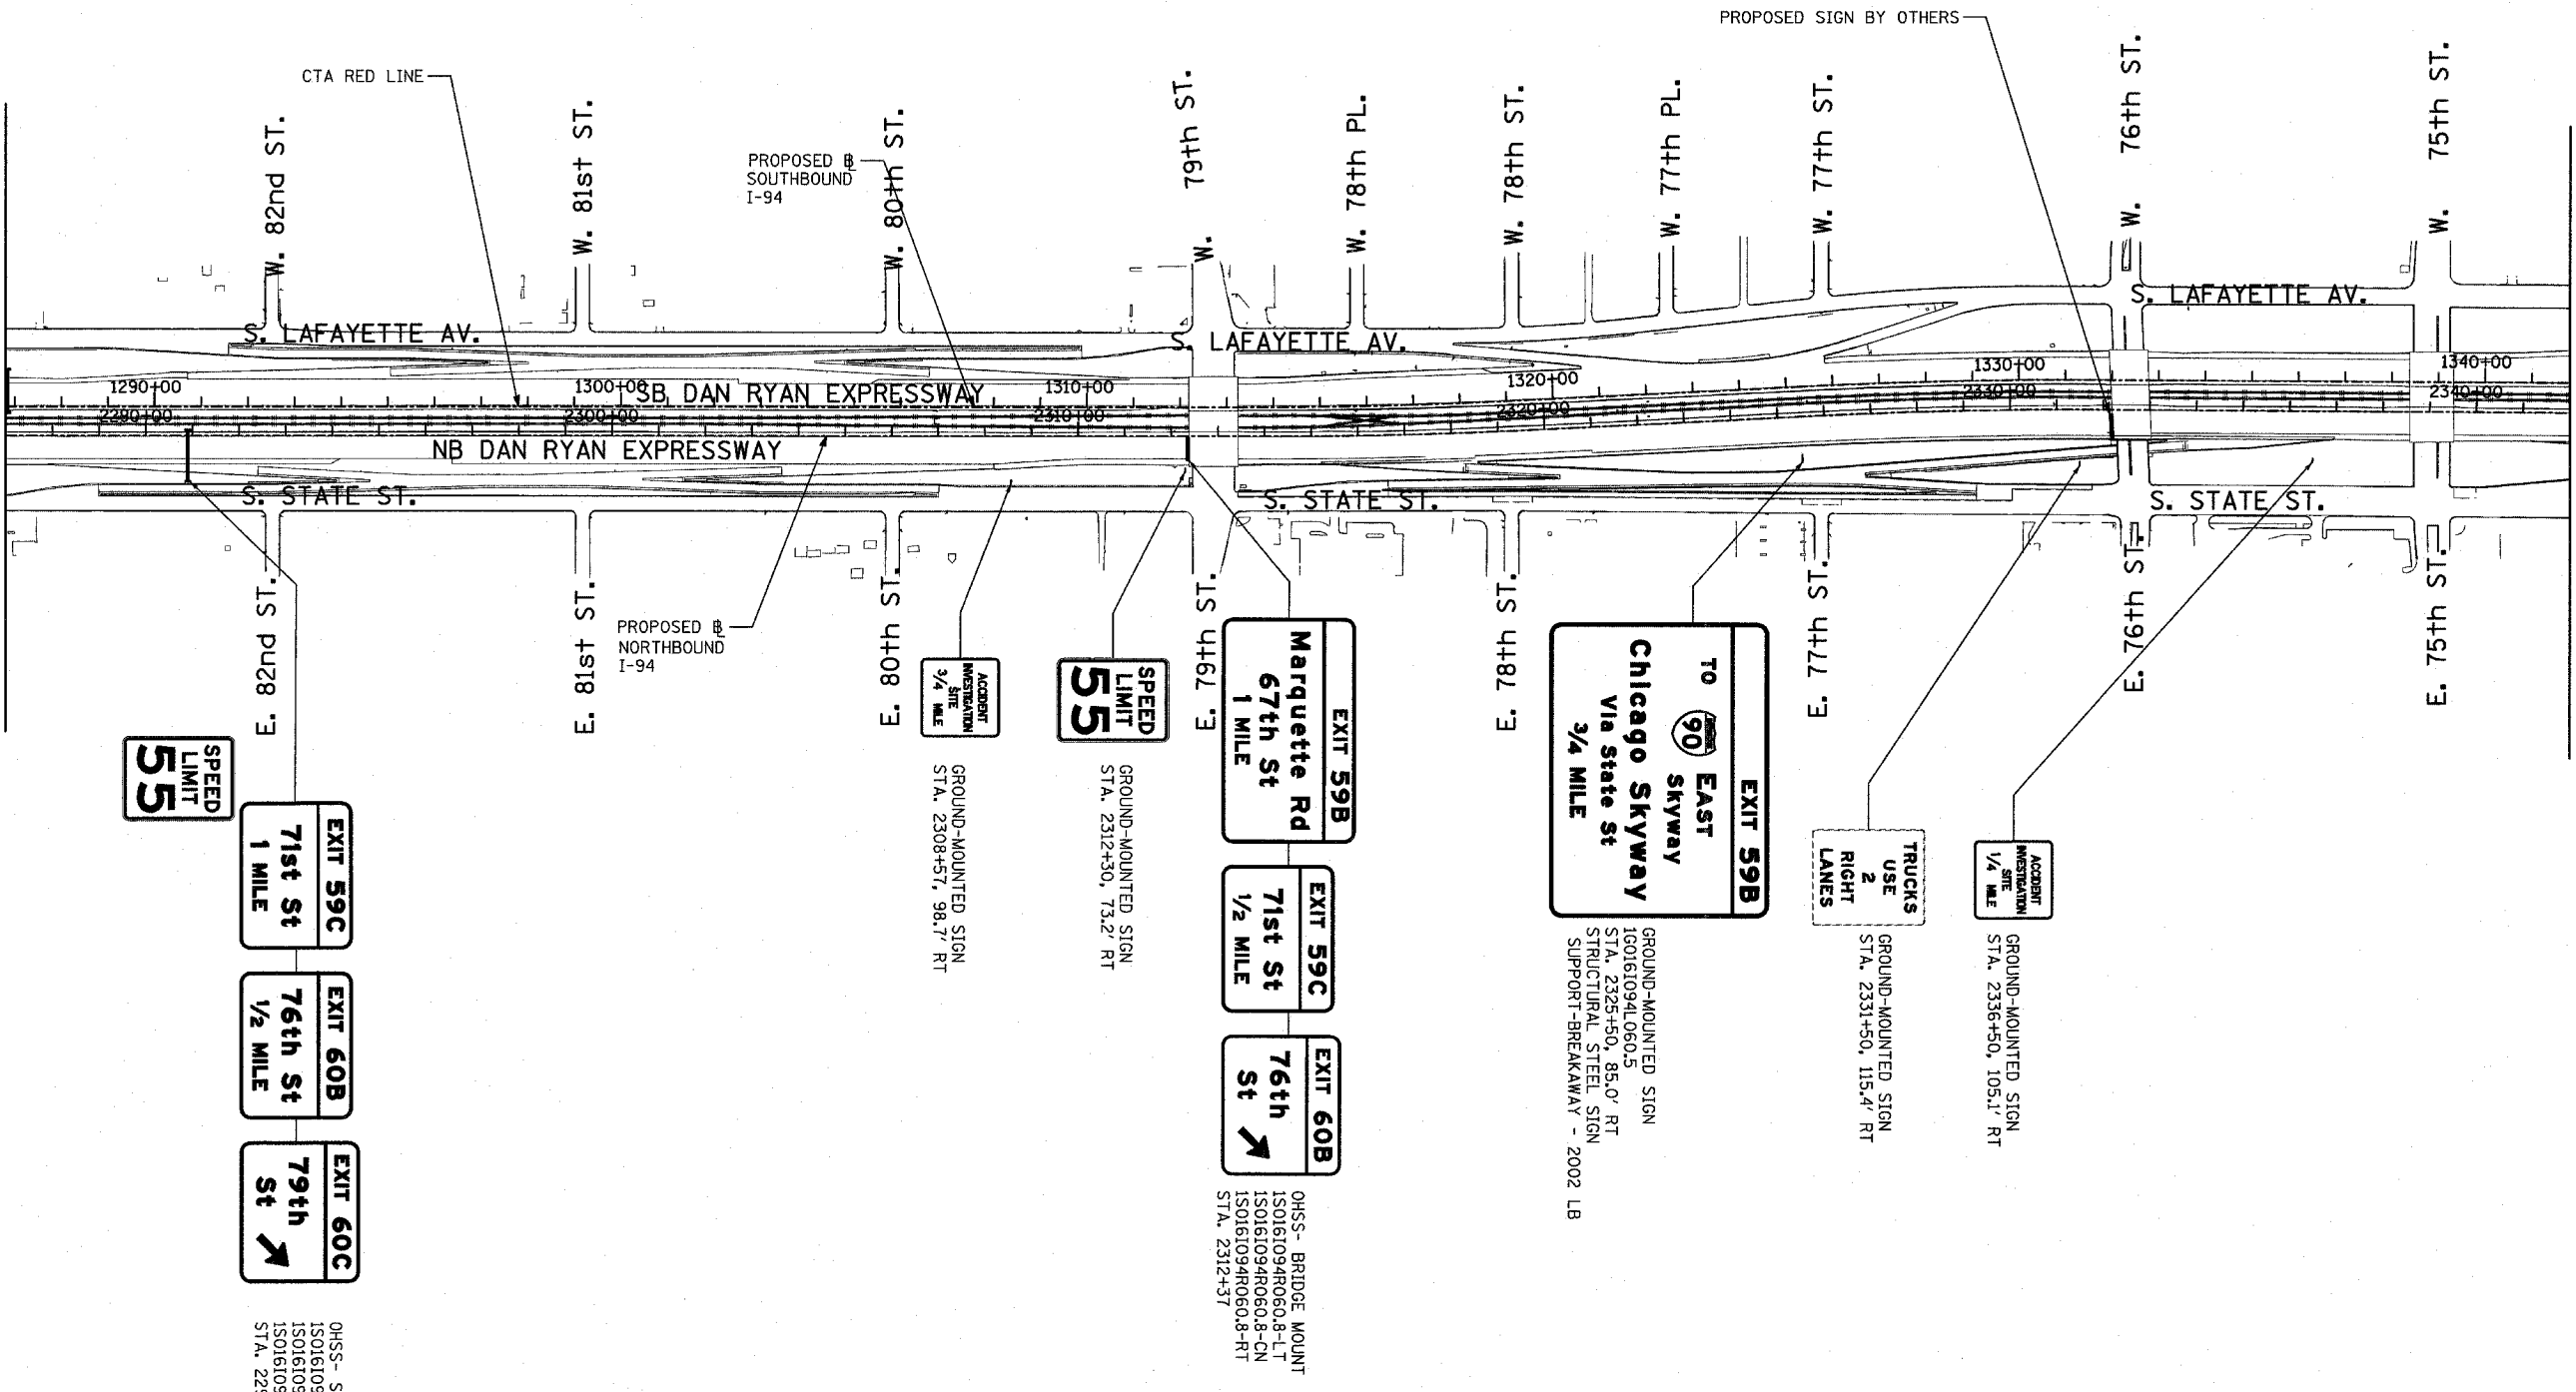

LOCATION MAP

OHS - SPAN  
 150161094R061.2-LT  
 150161094R061.2-CN  
 150161094R061.2-RT  
 STA. 2290+90

OHS - BRIDGE MOUNT  
 150161094R060.8-LT  
 150161094R060.8-CN  
 150161094R060.8-RT  
 STA. 2312+37

GROUND-MOUNTED SIGN  
 1G0161094L060.5  
 STA. 2325+50, 85.0' RT  
 STRUCTURAL STEEL SIGN  
 SUPPORT-BREAKAWAY - 2002 LB

GROUND-MOUNTED SIGN  
 STA. 2331+50, 115.4' RT

GROUND-MOUNTED SIGN  
 STA. 2336+50, 105.1' RT

GROUND-MOUNTED SIGN  
 STA. 2312+30, 73.2' RT

GROUND-MOUNTED SIGN  
 STA. 2308+57, 98.7' RT

REVISIONS	
NAME	DATE

ILLINOIS DEPARTMENT OF TRANSPORTATION  
 F.A.I. 94 (DAN RYAN EXPRESSWAY)

PROPOSED SIGNING  
 STA. 2287+00 TO STA 2342+00  
 SHEET 5 OF 6

SCALE: 1" = 200'  
 DATE: MARCH 18, 2005  
 DRAWN BY: AMB  
 CHECKED BY: TGB

