


PROFILES CHECKED
 PLAN NOTED
 STRUCTURE NOTATIONS CHKD

NOTE BOOK
 NO. _____

F.A.I. RTE.	SECTION	COUNTY	TOTAL SHEETS	SHEET NO.
90/94	*	COOK	860	746
STA. 2200+00.00 TO STA. 2362+00.00				
FED. ROAD DIST. NO. ILLINOIS FED. AID PROJECT				
* (1516.1, 1717 & 1818) R-8				62694

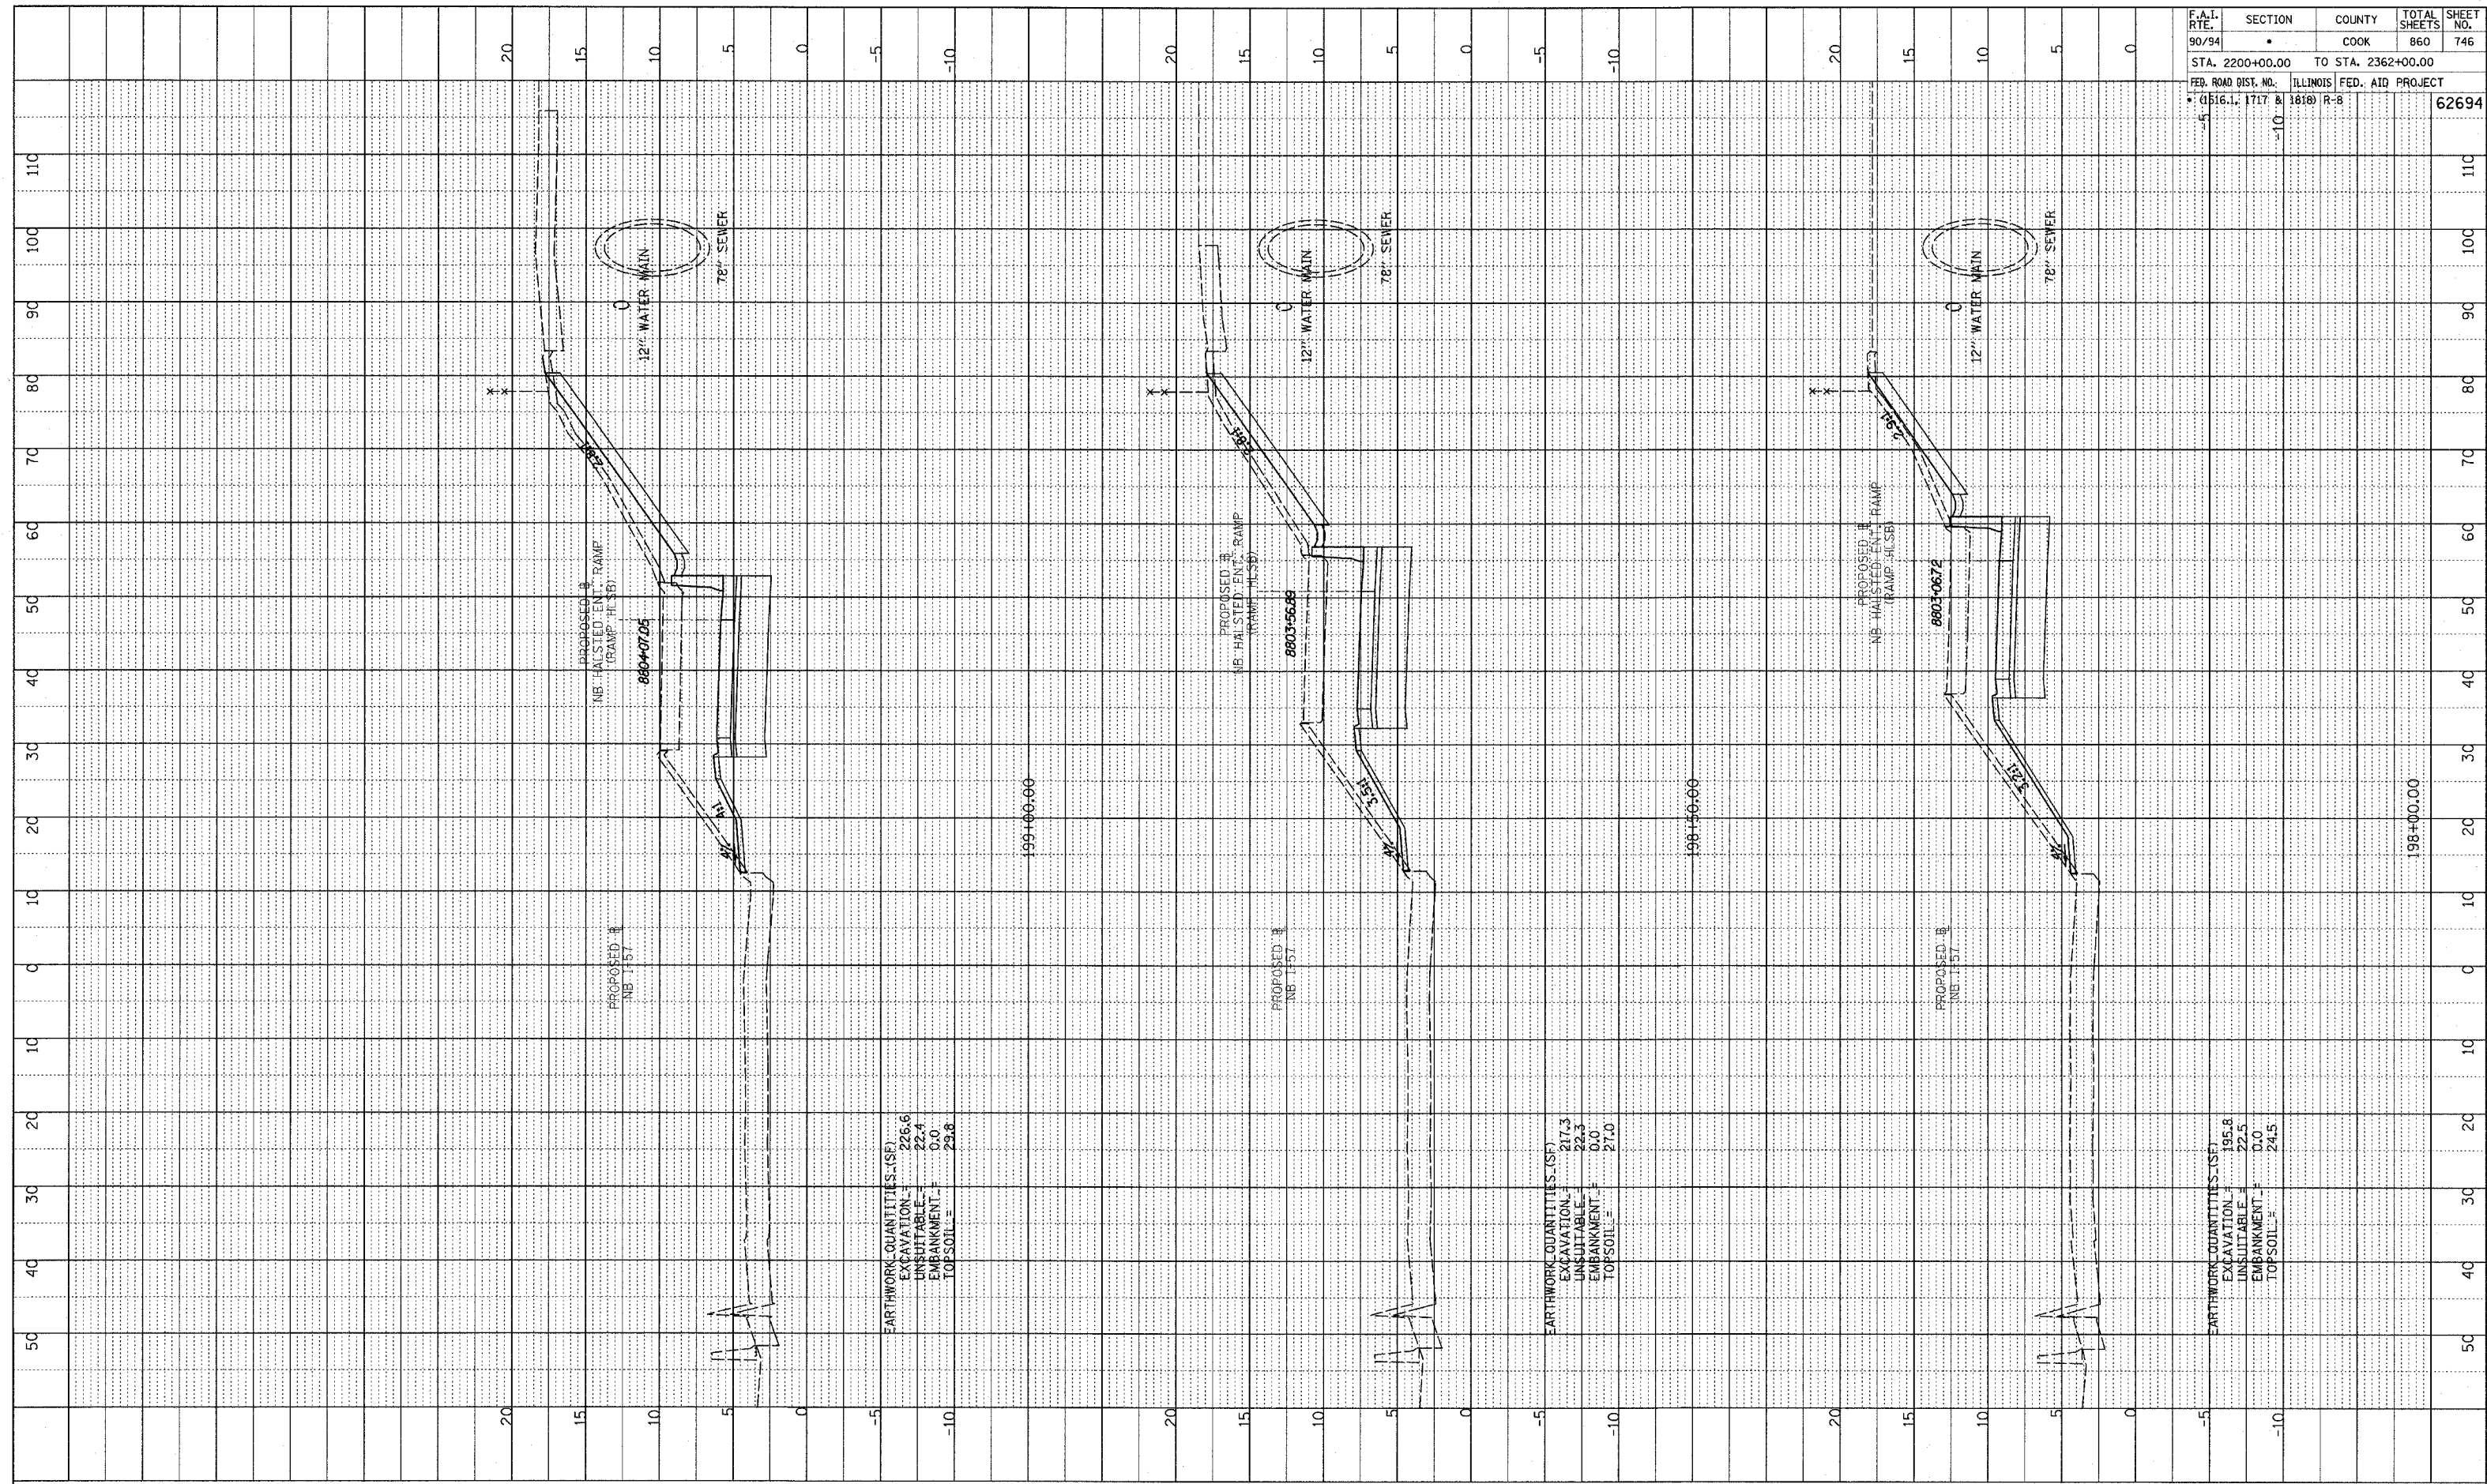


EARTHWORK QUANTITIES (SF)
 EXCAVATION = 226.6
 UNSUITABLE = 22.4
 EMBANKMENT = 0.0
 TOPSOIL = 29.8

EARTHWORK QUANTITIES (SF)
 EXCAVATION = 217.3
 UNSUITABLE = 22.3
 EMBANKMENT = 0.0
 TOPSOIL = 27.0

EARTHWORK QUANTITIES (SF)
 EXCAVATION = 195.8
 UNSUITABLE = 22.5
 EMBANKMENT = 0.0
 TOPSOIL = 24.5

TYLIN INTERNATIONAL

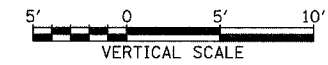

NB HALSTED ST. ENTRANCE RAMP
 STA. 198+00 TO STA. 199+00

PA02373.ywd\act\tagok\Tass\sh15d_1.dgn