



PLEASE CHECKED  
 B.M. NOTED  
 STRUCTURE NOTATION CHKD

F.A.I. RTE. 90/94	SECTION •	COUNTY COOK	TOTAL SHEETS 860	SHEET NO. 748
STA. 2200+00.00 TO STA. 2362+00.00		ILLINOIS FED. AID PROJECT		
FEB. ROAD DIST. NO. • (1516.1, 1717 & 1818) R-8		62694		

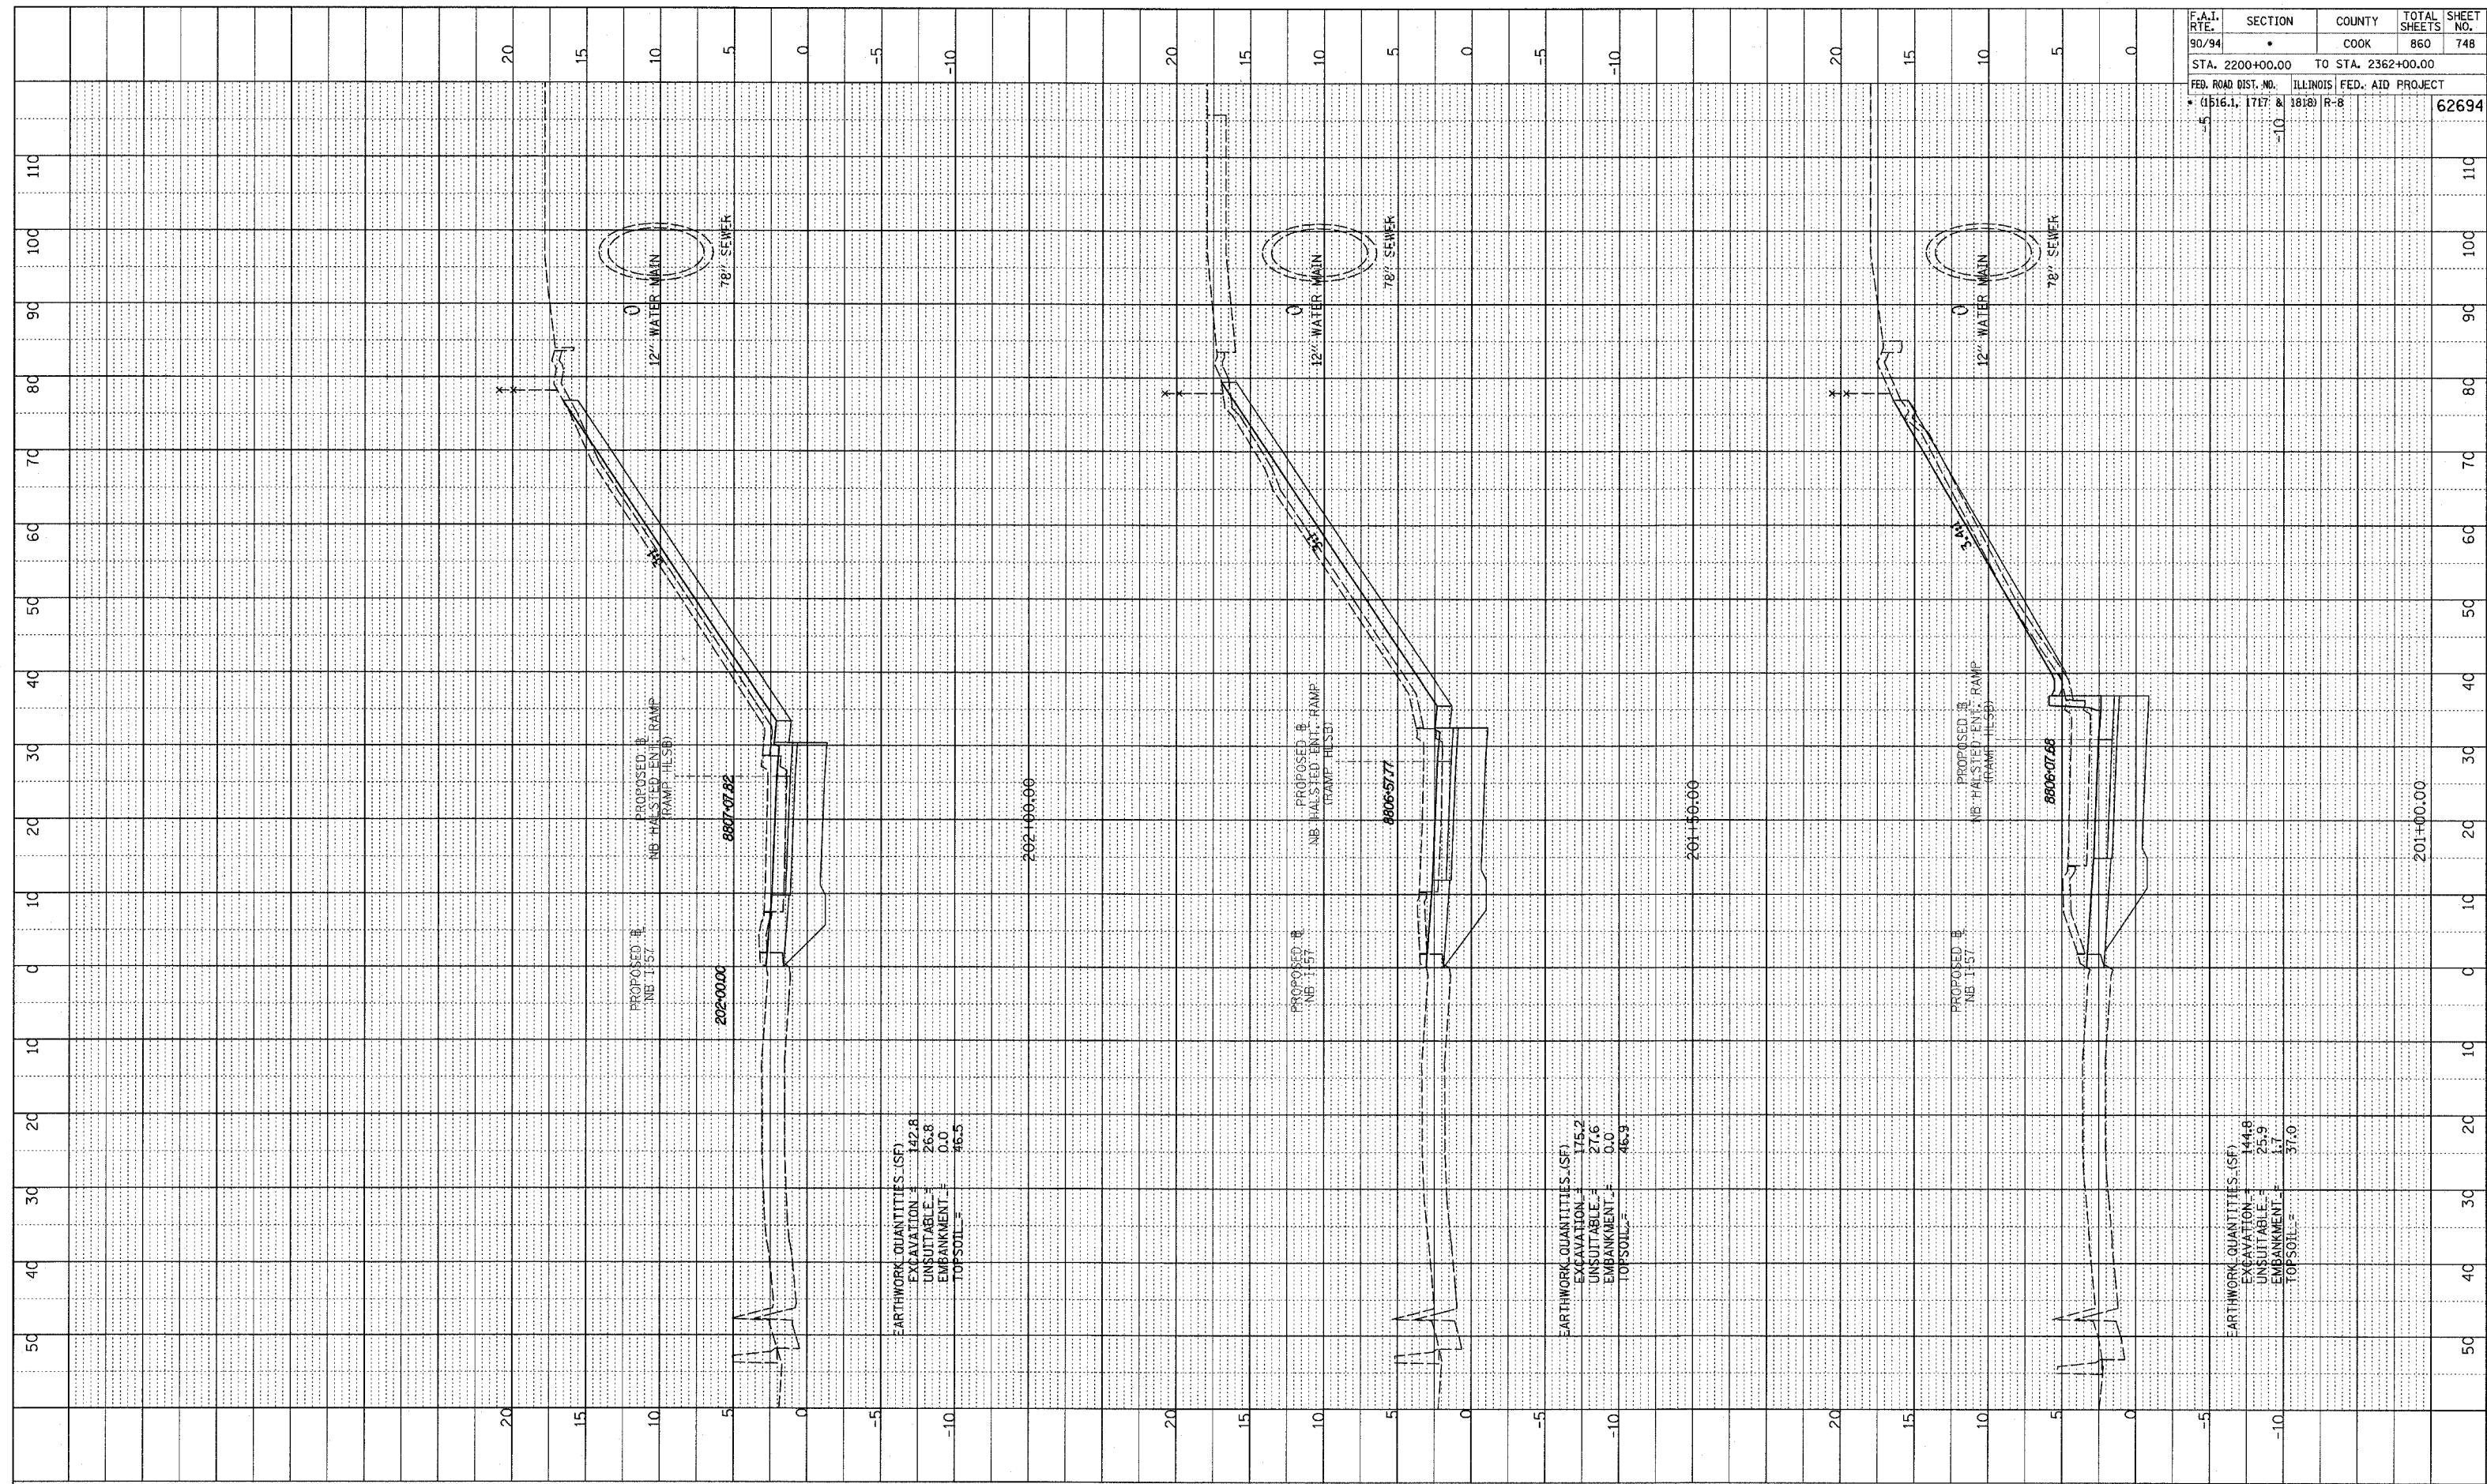

TYLINT INTERNATIONAL

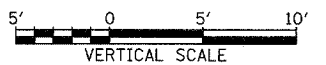

NB HALSTED ST. ENTRANCE RAMP  
 STA. 201+00 TO STA. 202+00

D:\02-3\road\c\tag\k\tyl\st\h\p\_7.dgn