

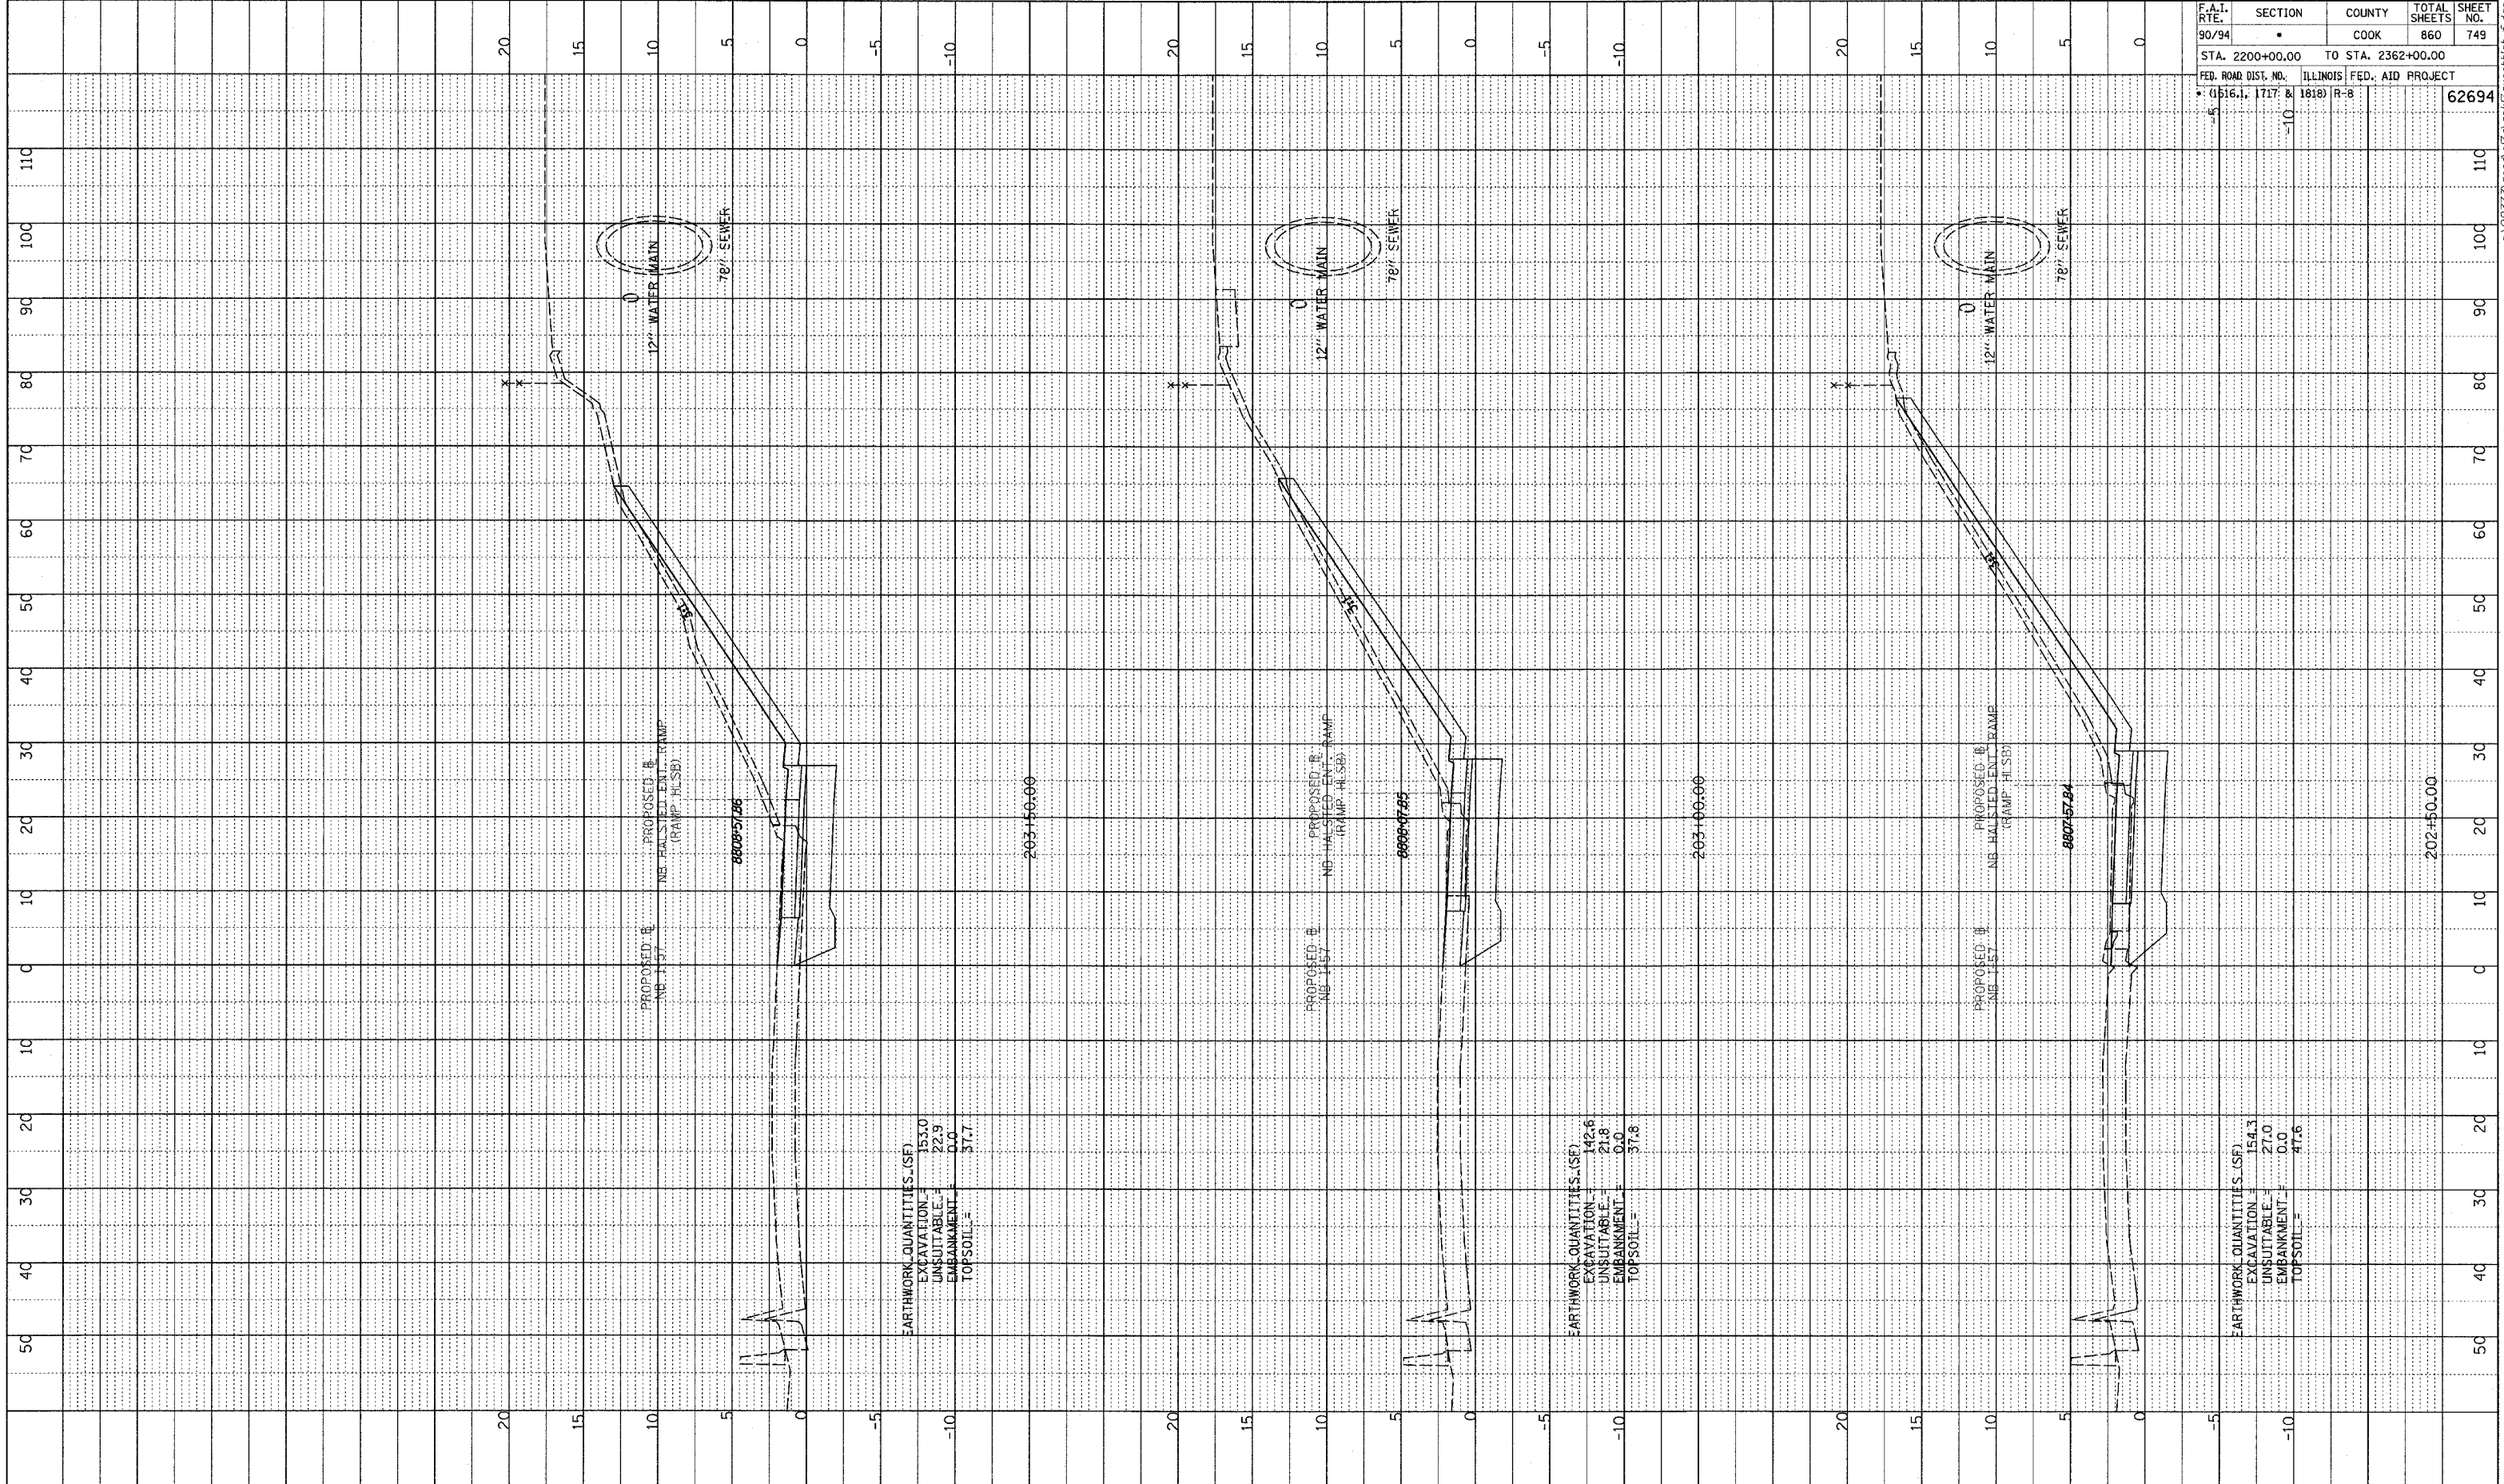


PLOT LEVEL
 GRADES CHECKED
 STRUCTURE NOTATION CHKD
 NO. _____

F.A.I. RTE. 90/94	SECTION •	COUNTY COOK	TOTAL SHEETS 860	SHEET NO. 749
STA. 2200+00.00 TO STA. 2362+00.00		ILLINOIS FED. AID PROJECT		
• (1516.1, 1717 & 1818) R-8		62694		

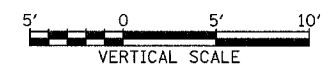

TYLIN INTERNATIONAL

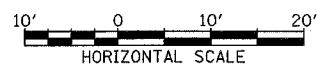

NB HALSTED ST. ENTRANCE RAMP
STA. 202+50 TO STA. 203+50

PA02313 Road/CI/7690K/03/15/15b-1.dgn